


Interior Iso

not to scale

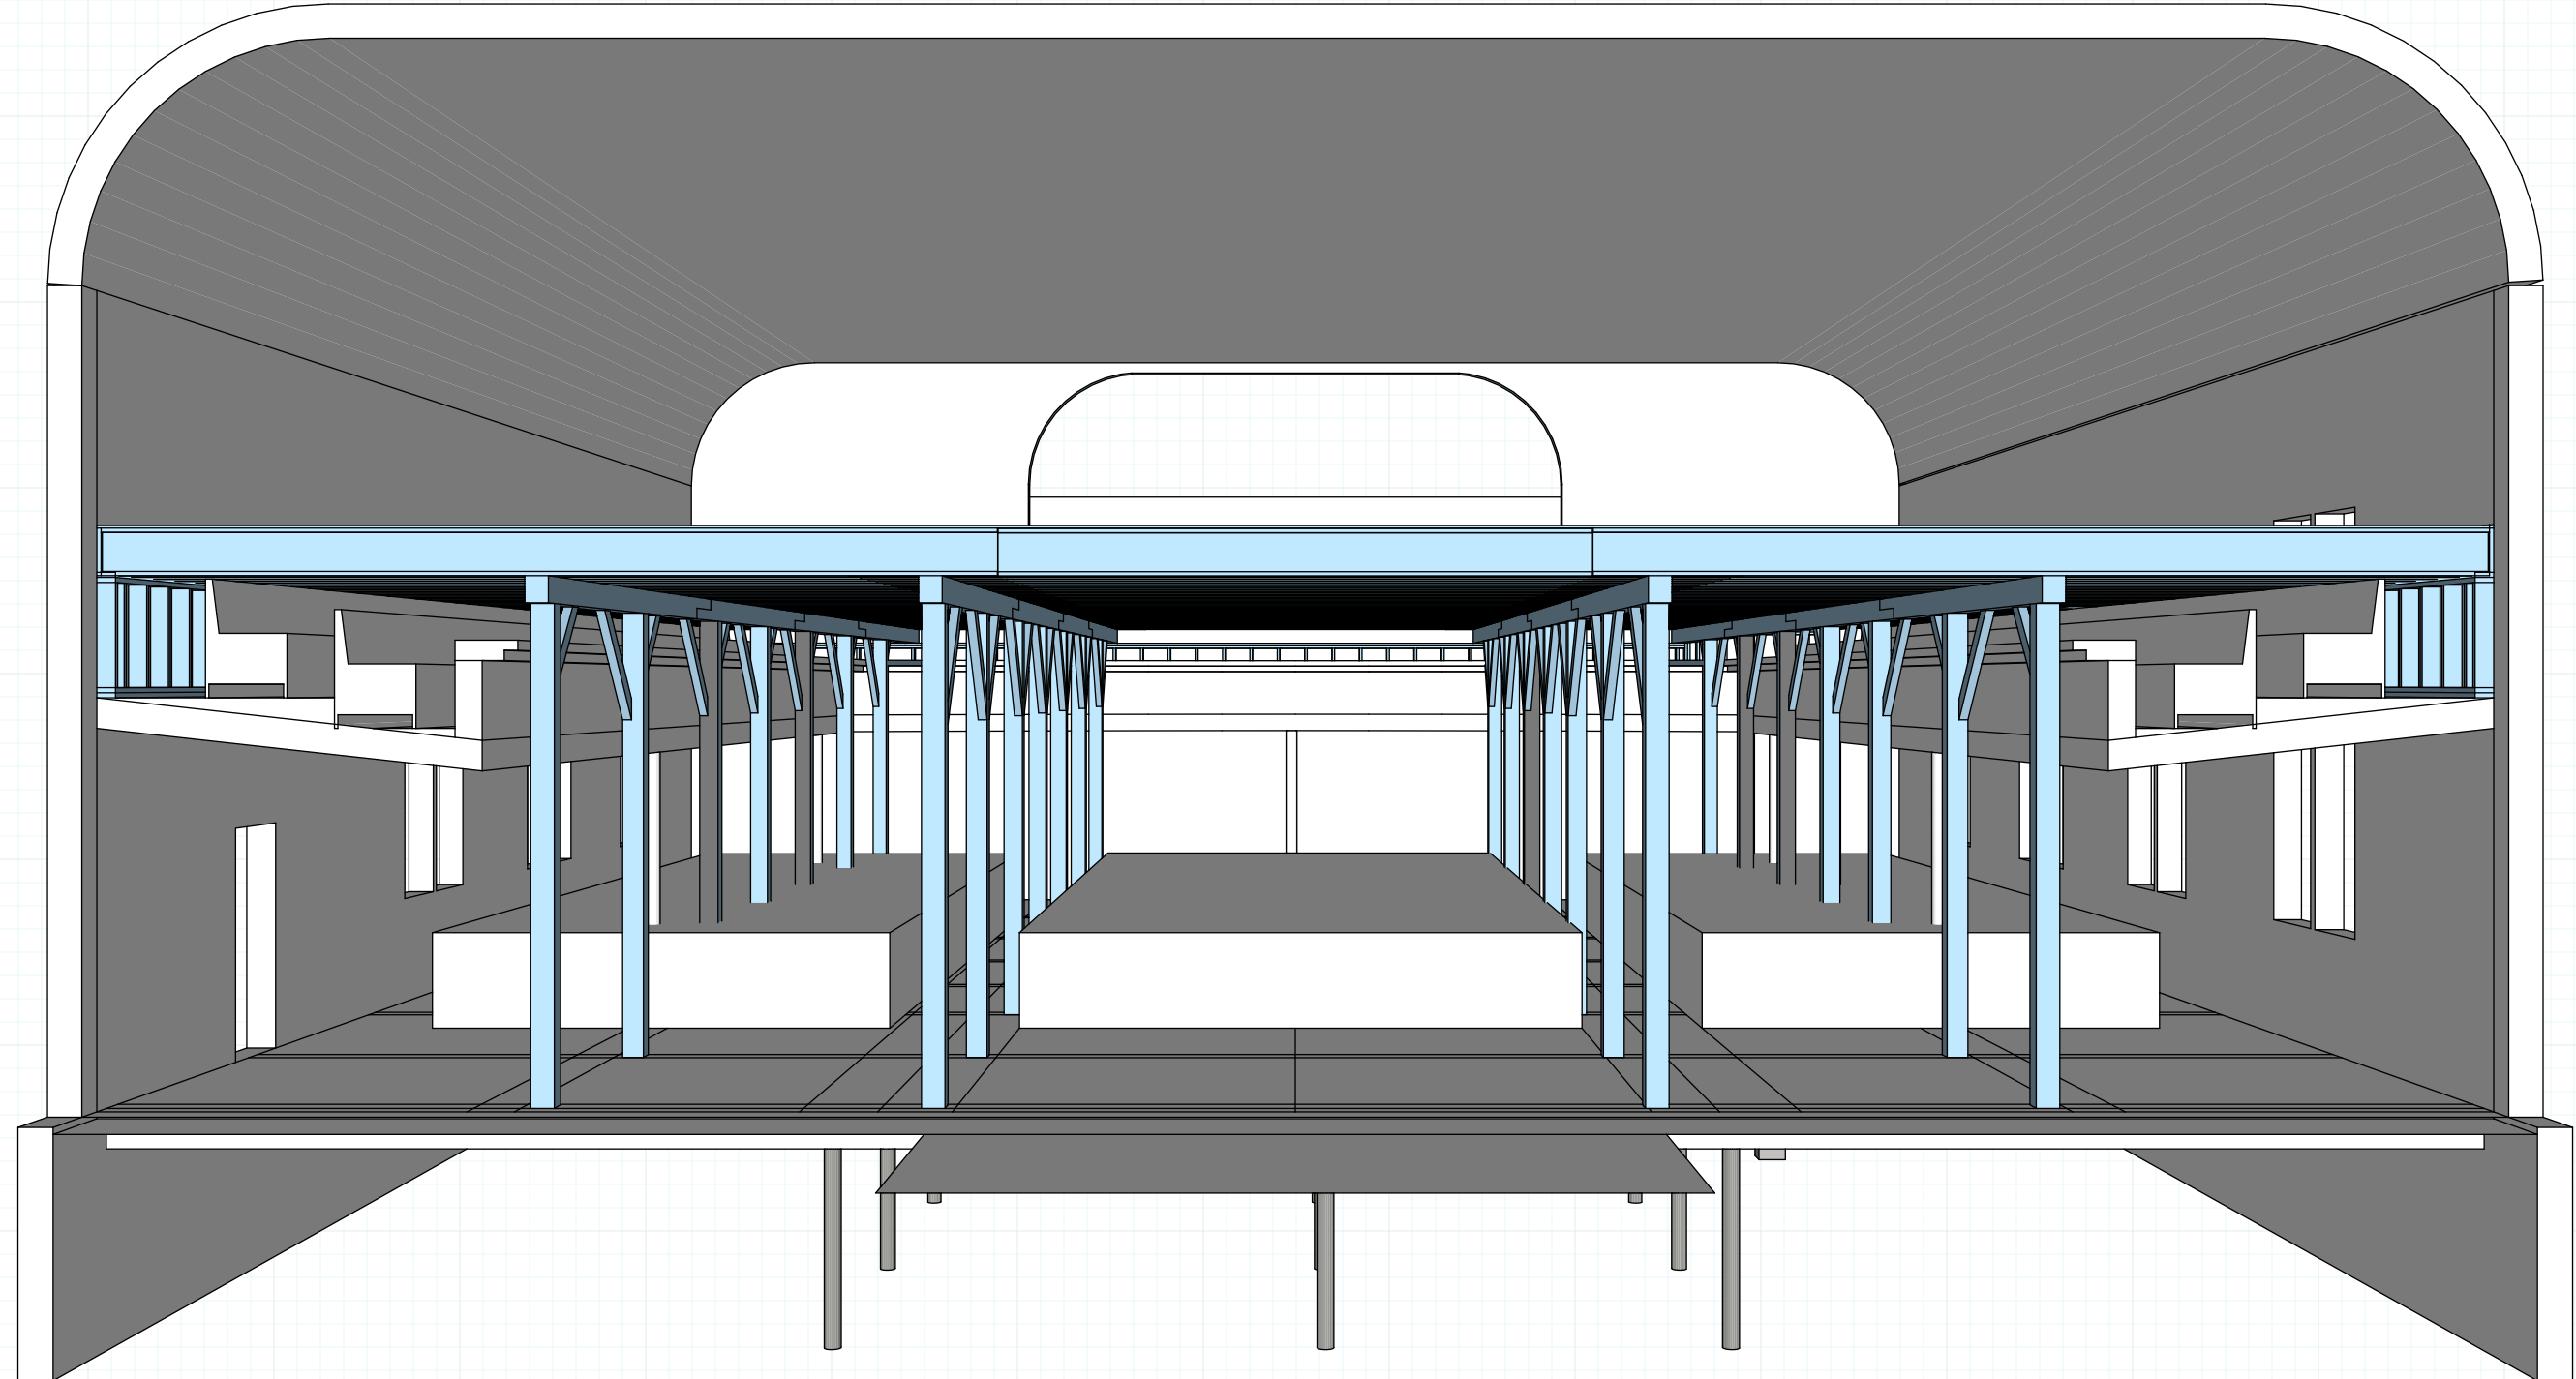

PTF

PRESERVATION TIMBER FRAMING
P.O. Box 28
Berwick, ME 03901
www.preservationtimberframing.com


ARRON STURGIS
Office - 207.698.1695
Cell - 603.781.5725
arron@preservationtimberframing.com

Sagadahoc
Sagadahoc Preservation
Winter Street Church Stabilization

04.14.2016
Issue 001
Jessica MilNeil

Interior Elevation


3/16" : 1'

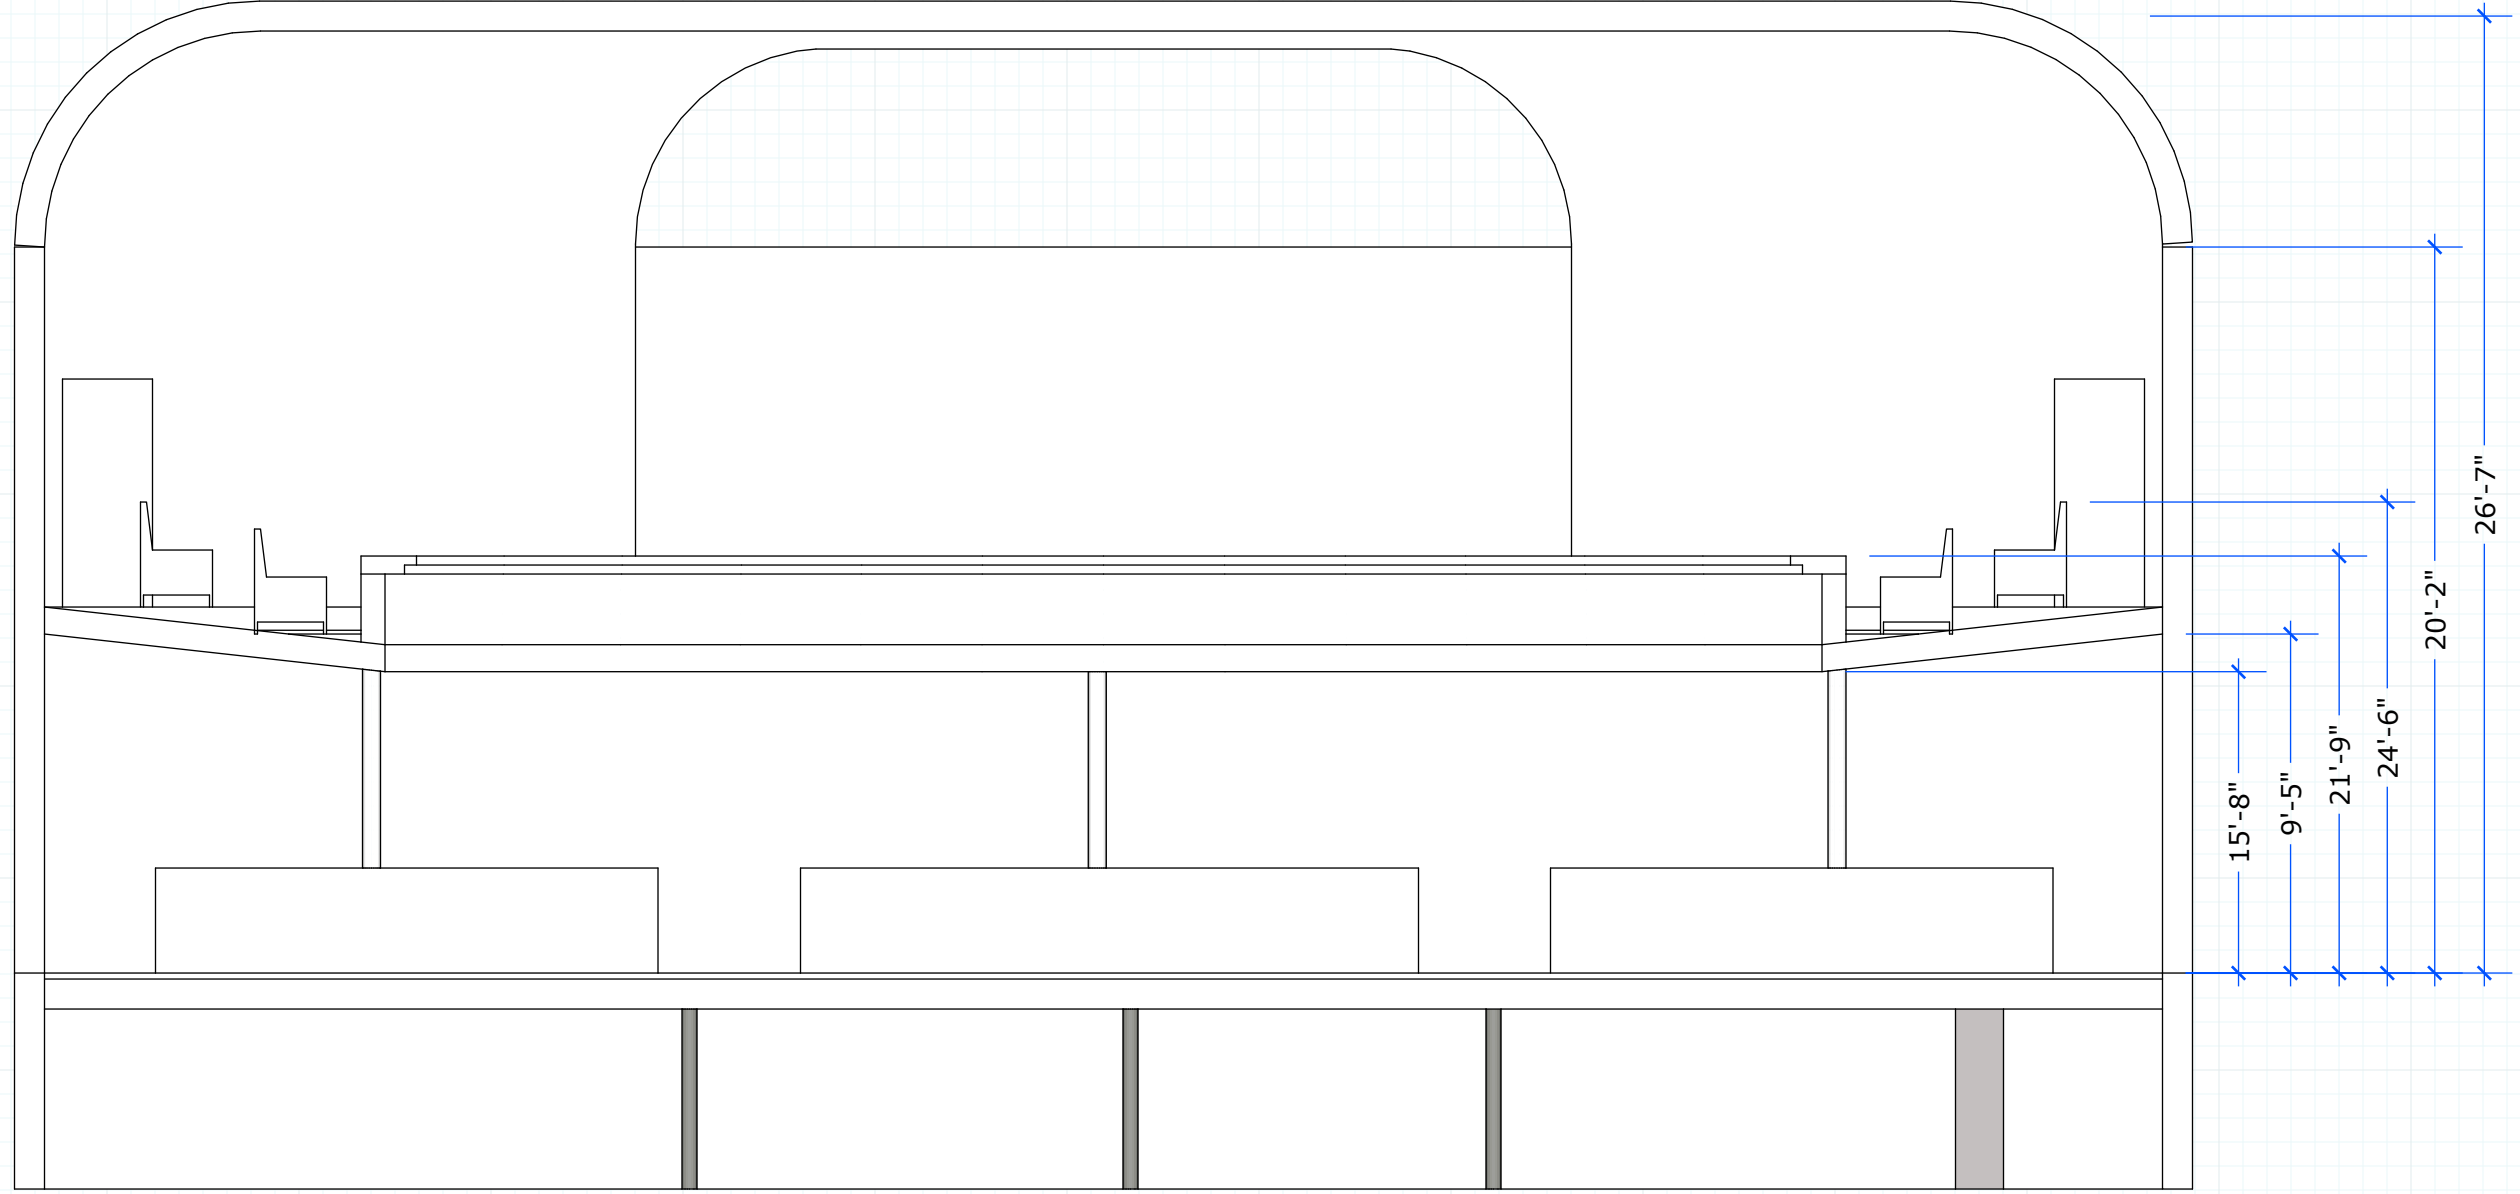

First Floor Plan

1" : 10'

FRONT

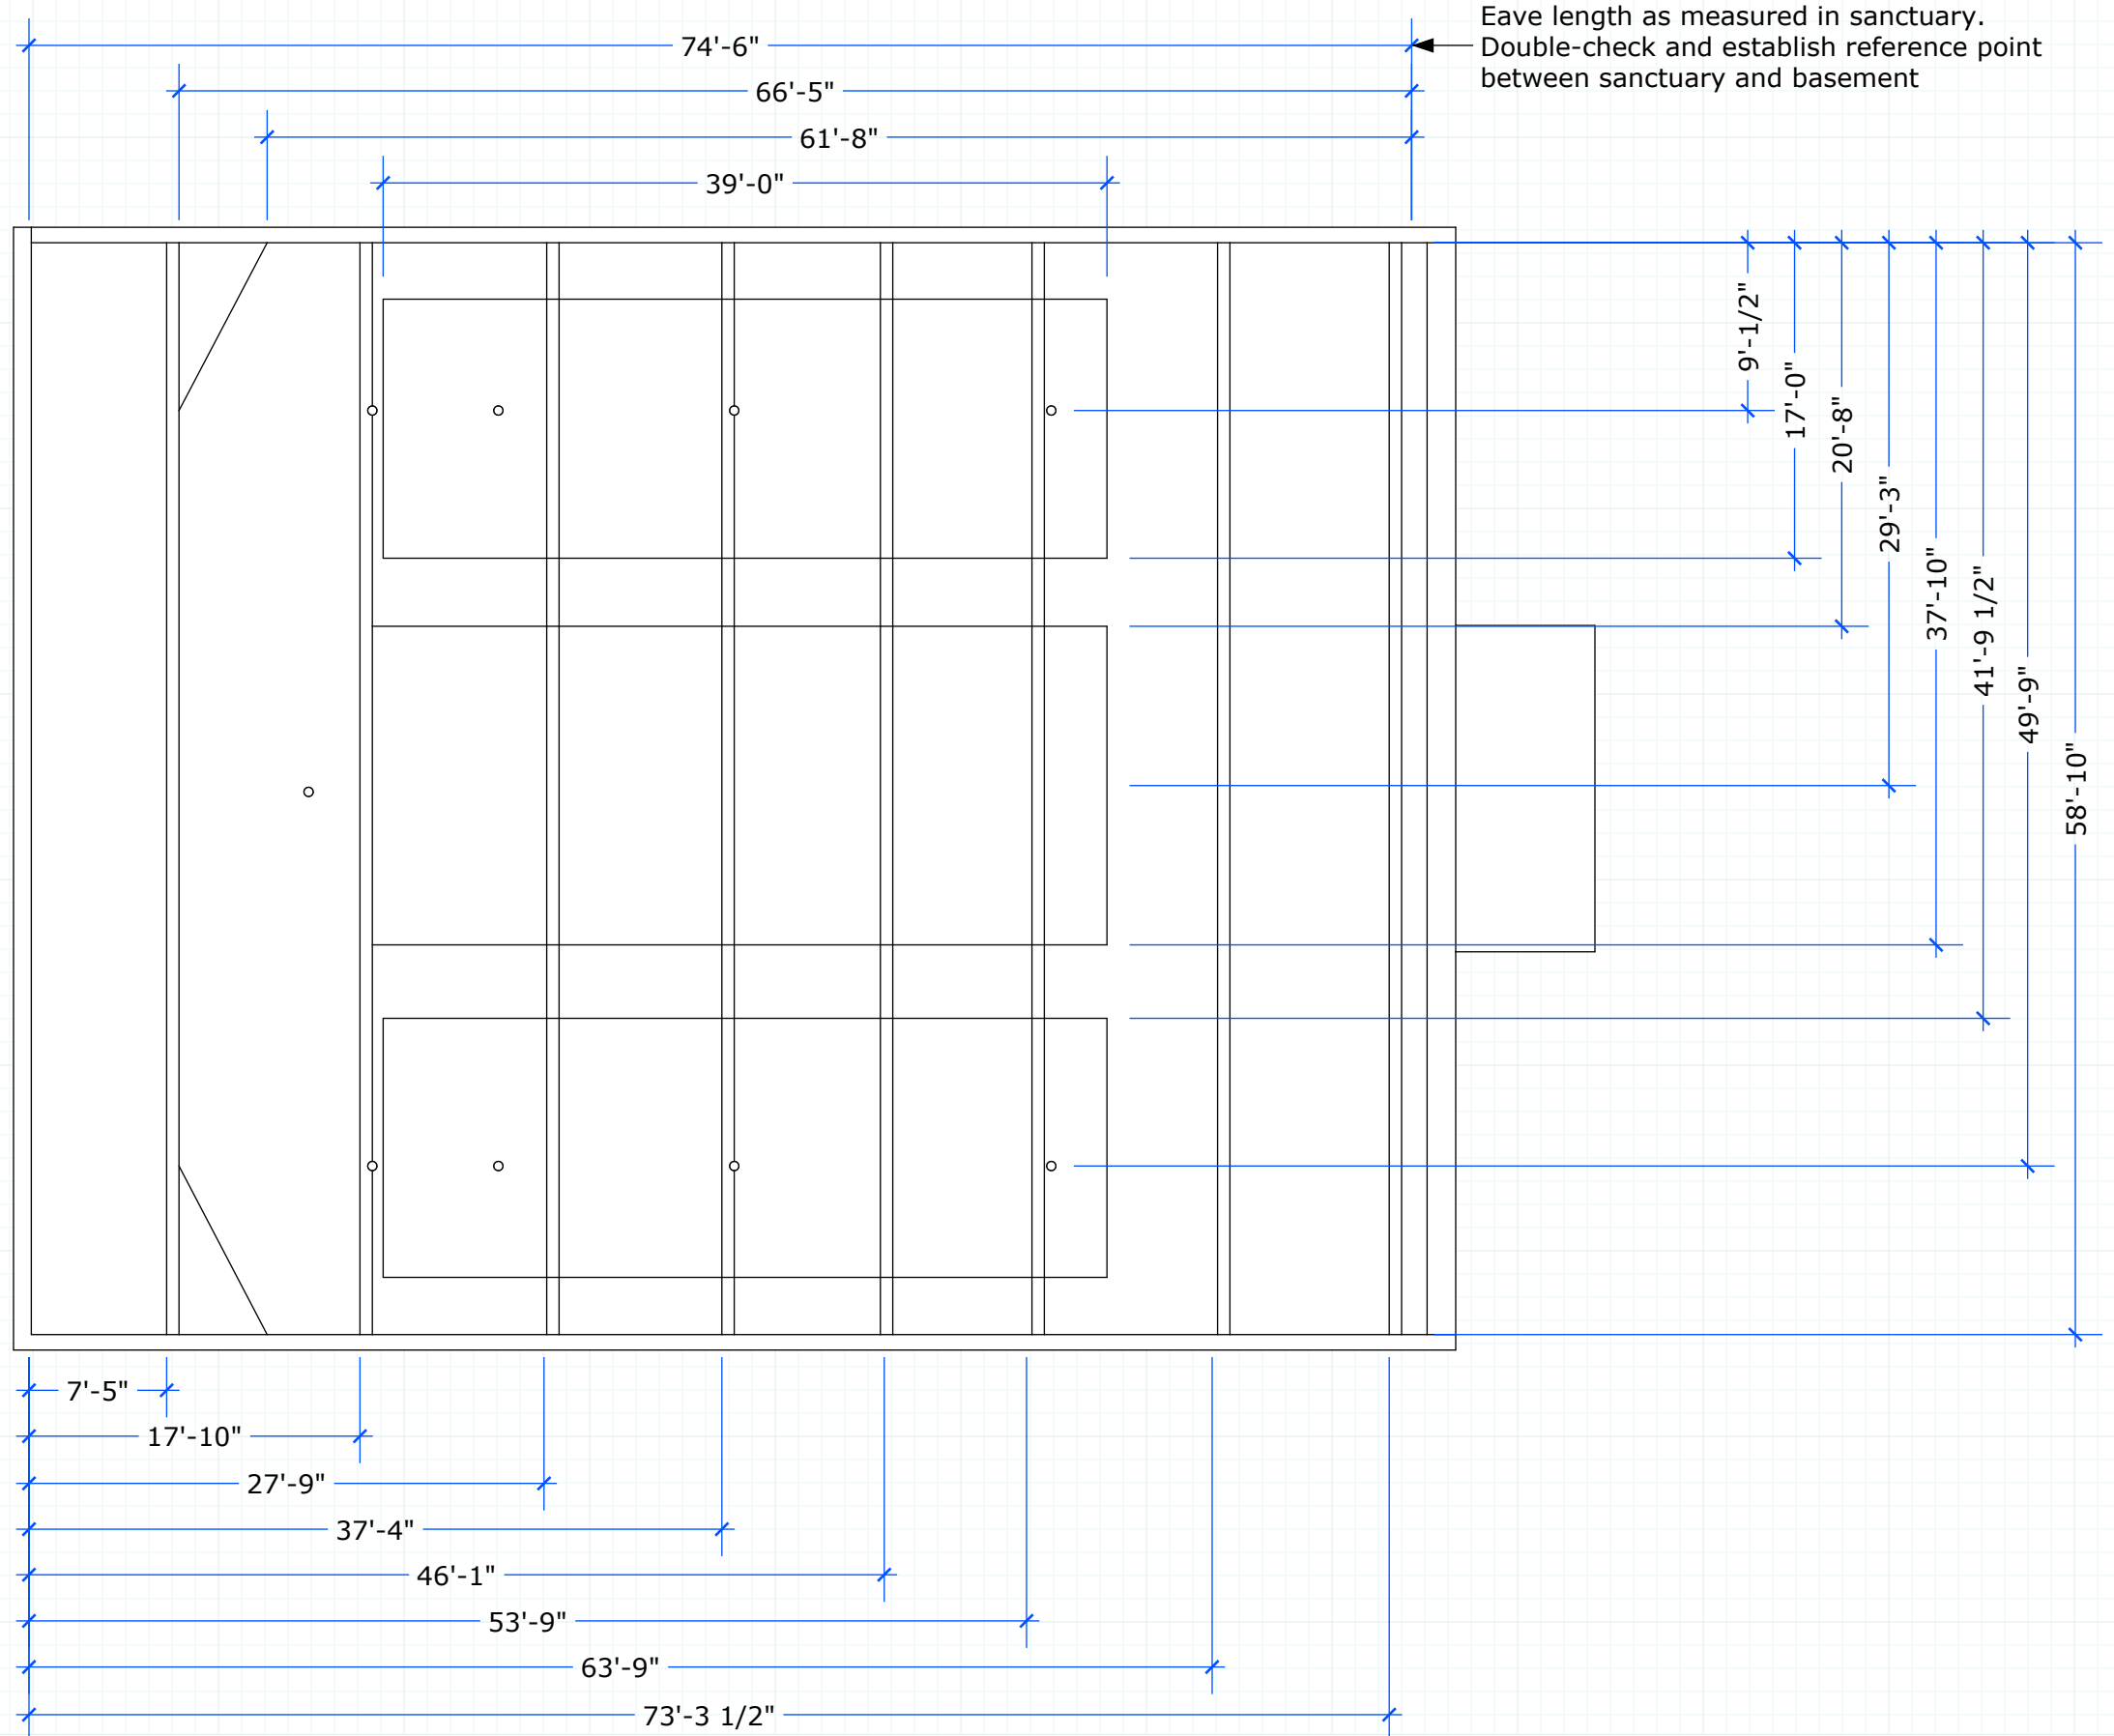


04.14.2016
Draft 001
Jessica MilNeil

Sagadahoc Preservation
Sagadahoc Preservation
Winter Street Church Stabilization

PRESERVATION TIMBER FRAMING
P.O. Box 28
Berwick, ME 03901
207 310 1695

Balcony Plan, with pews

1" : 10'

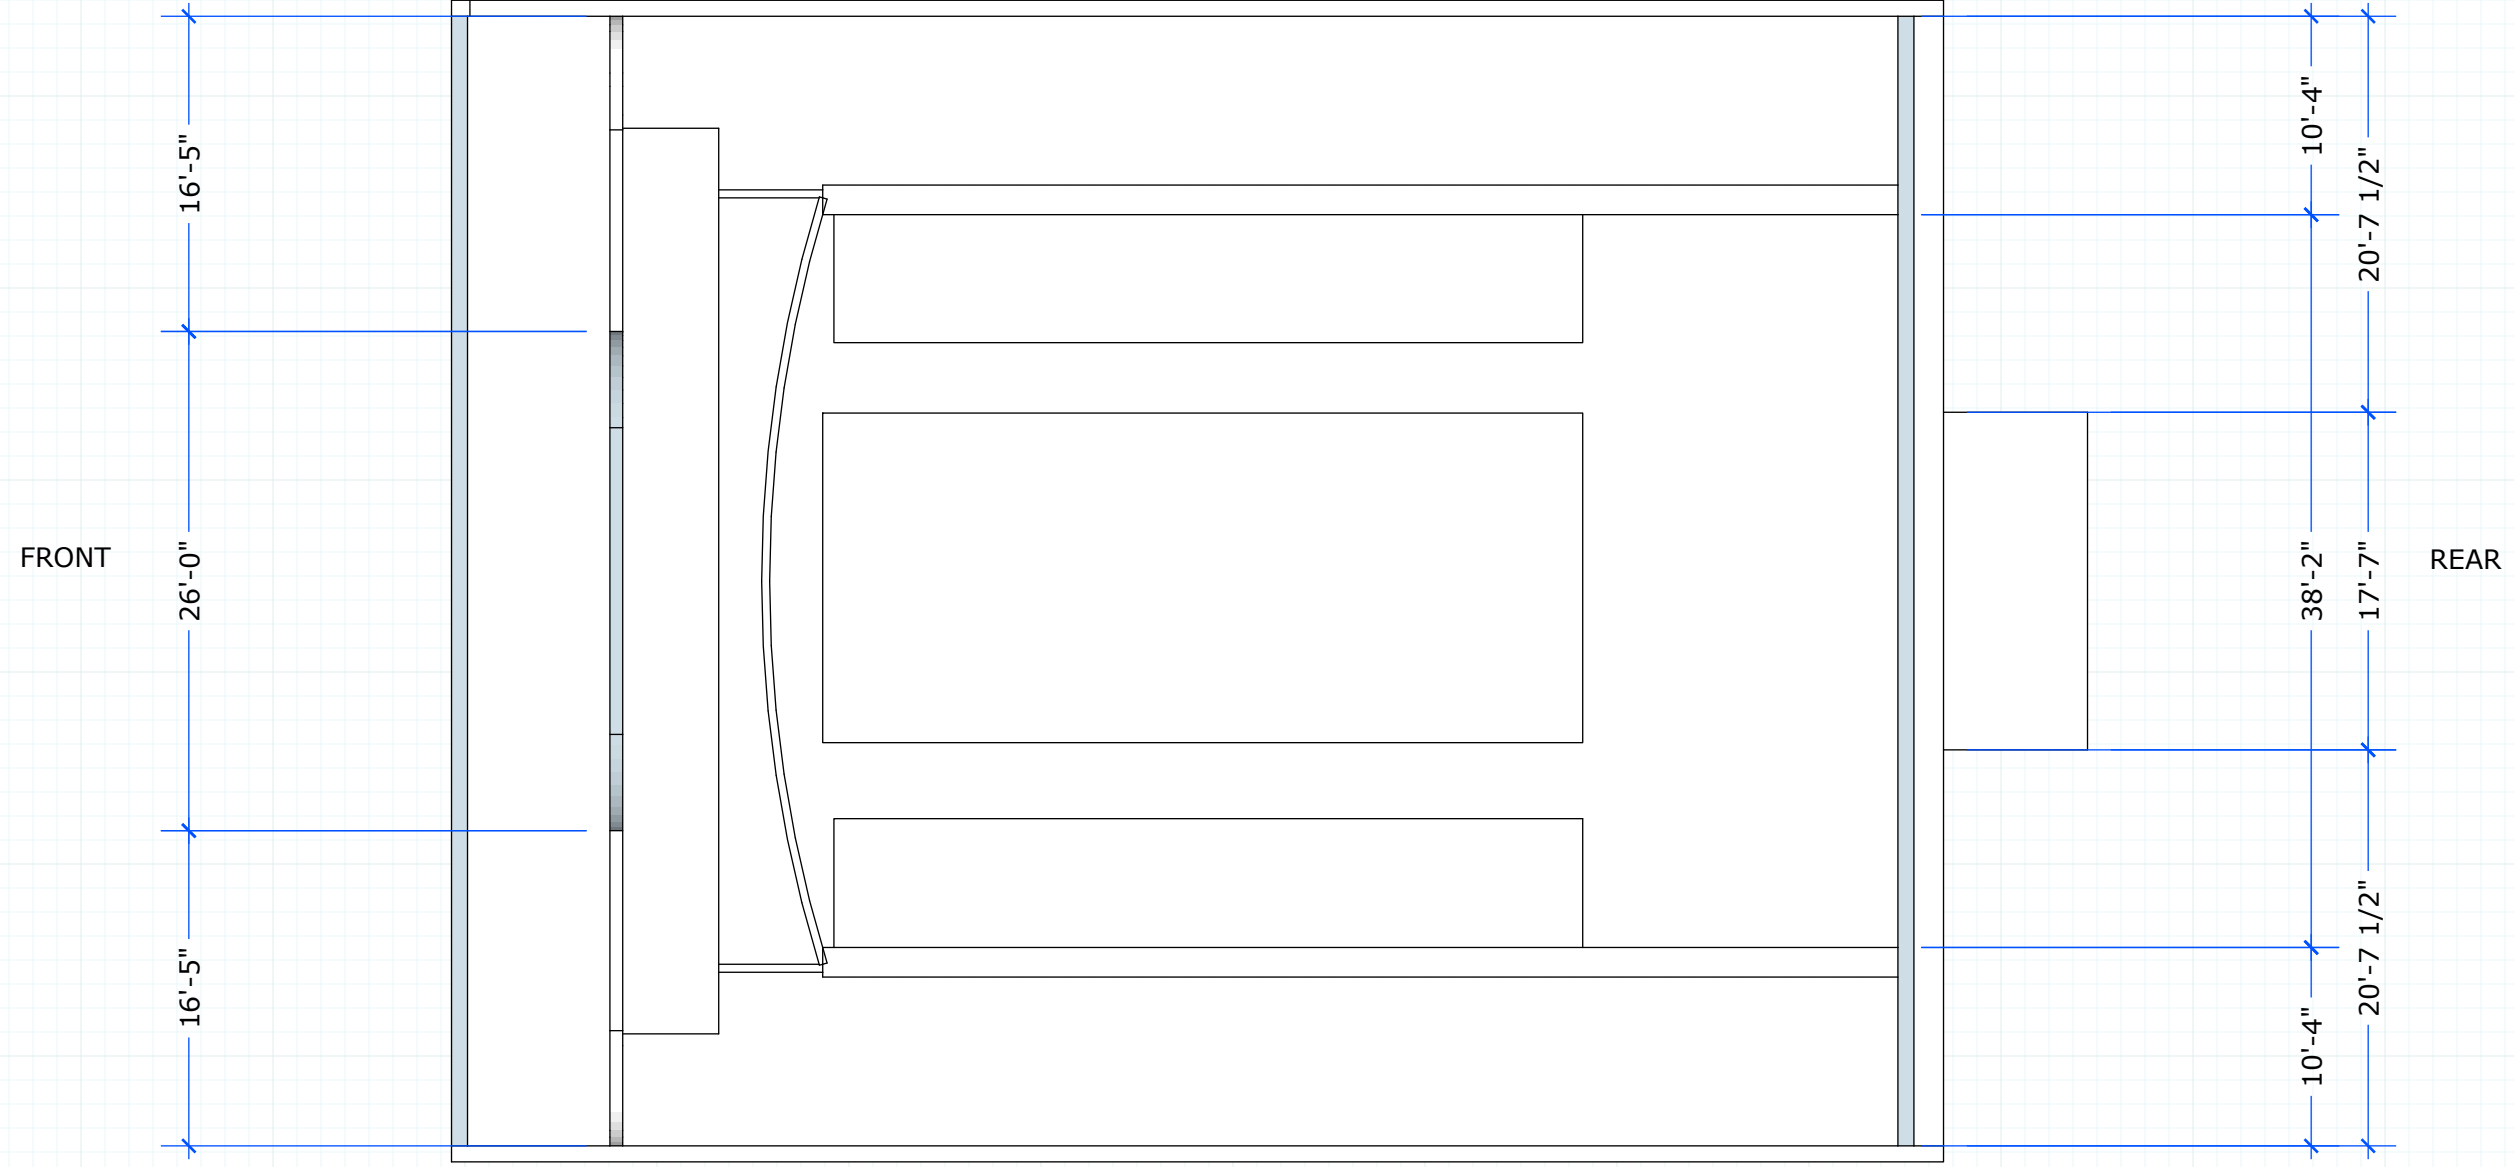

PTF

04.14.2016
Draft 001
Jessica MilNeil


Sagadahoc Preservation
Sagadahoc Preservation
Winter Street Church Stabilization

PRESERVATION TIMBER FRAMING
P.O. Box 28
Berwick, ME 03901
207 310 1695

Plate and I-Joist

1" : 10'

FRONT

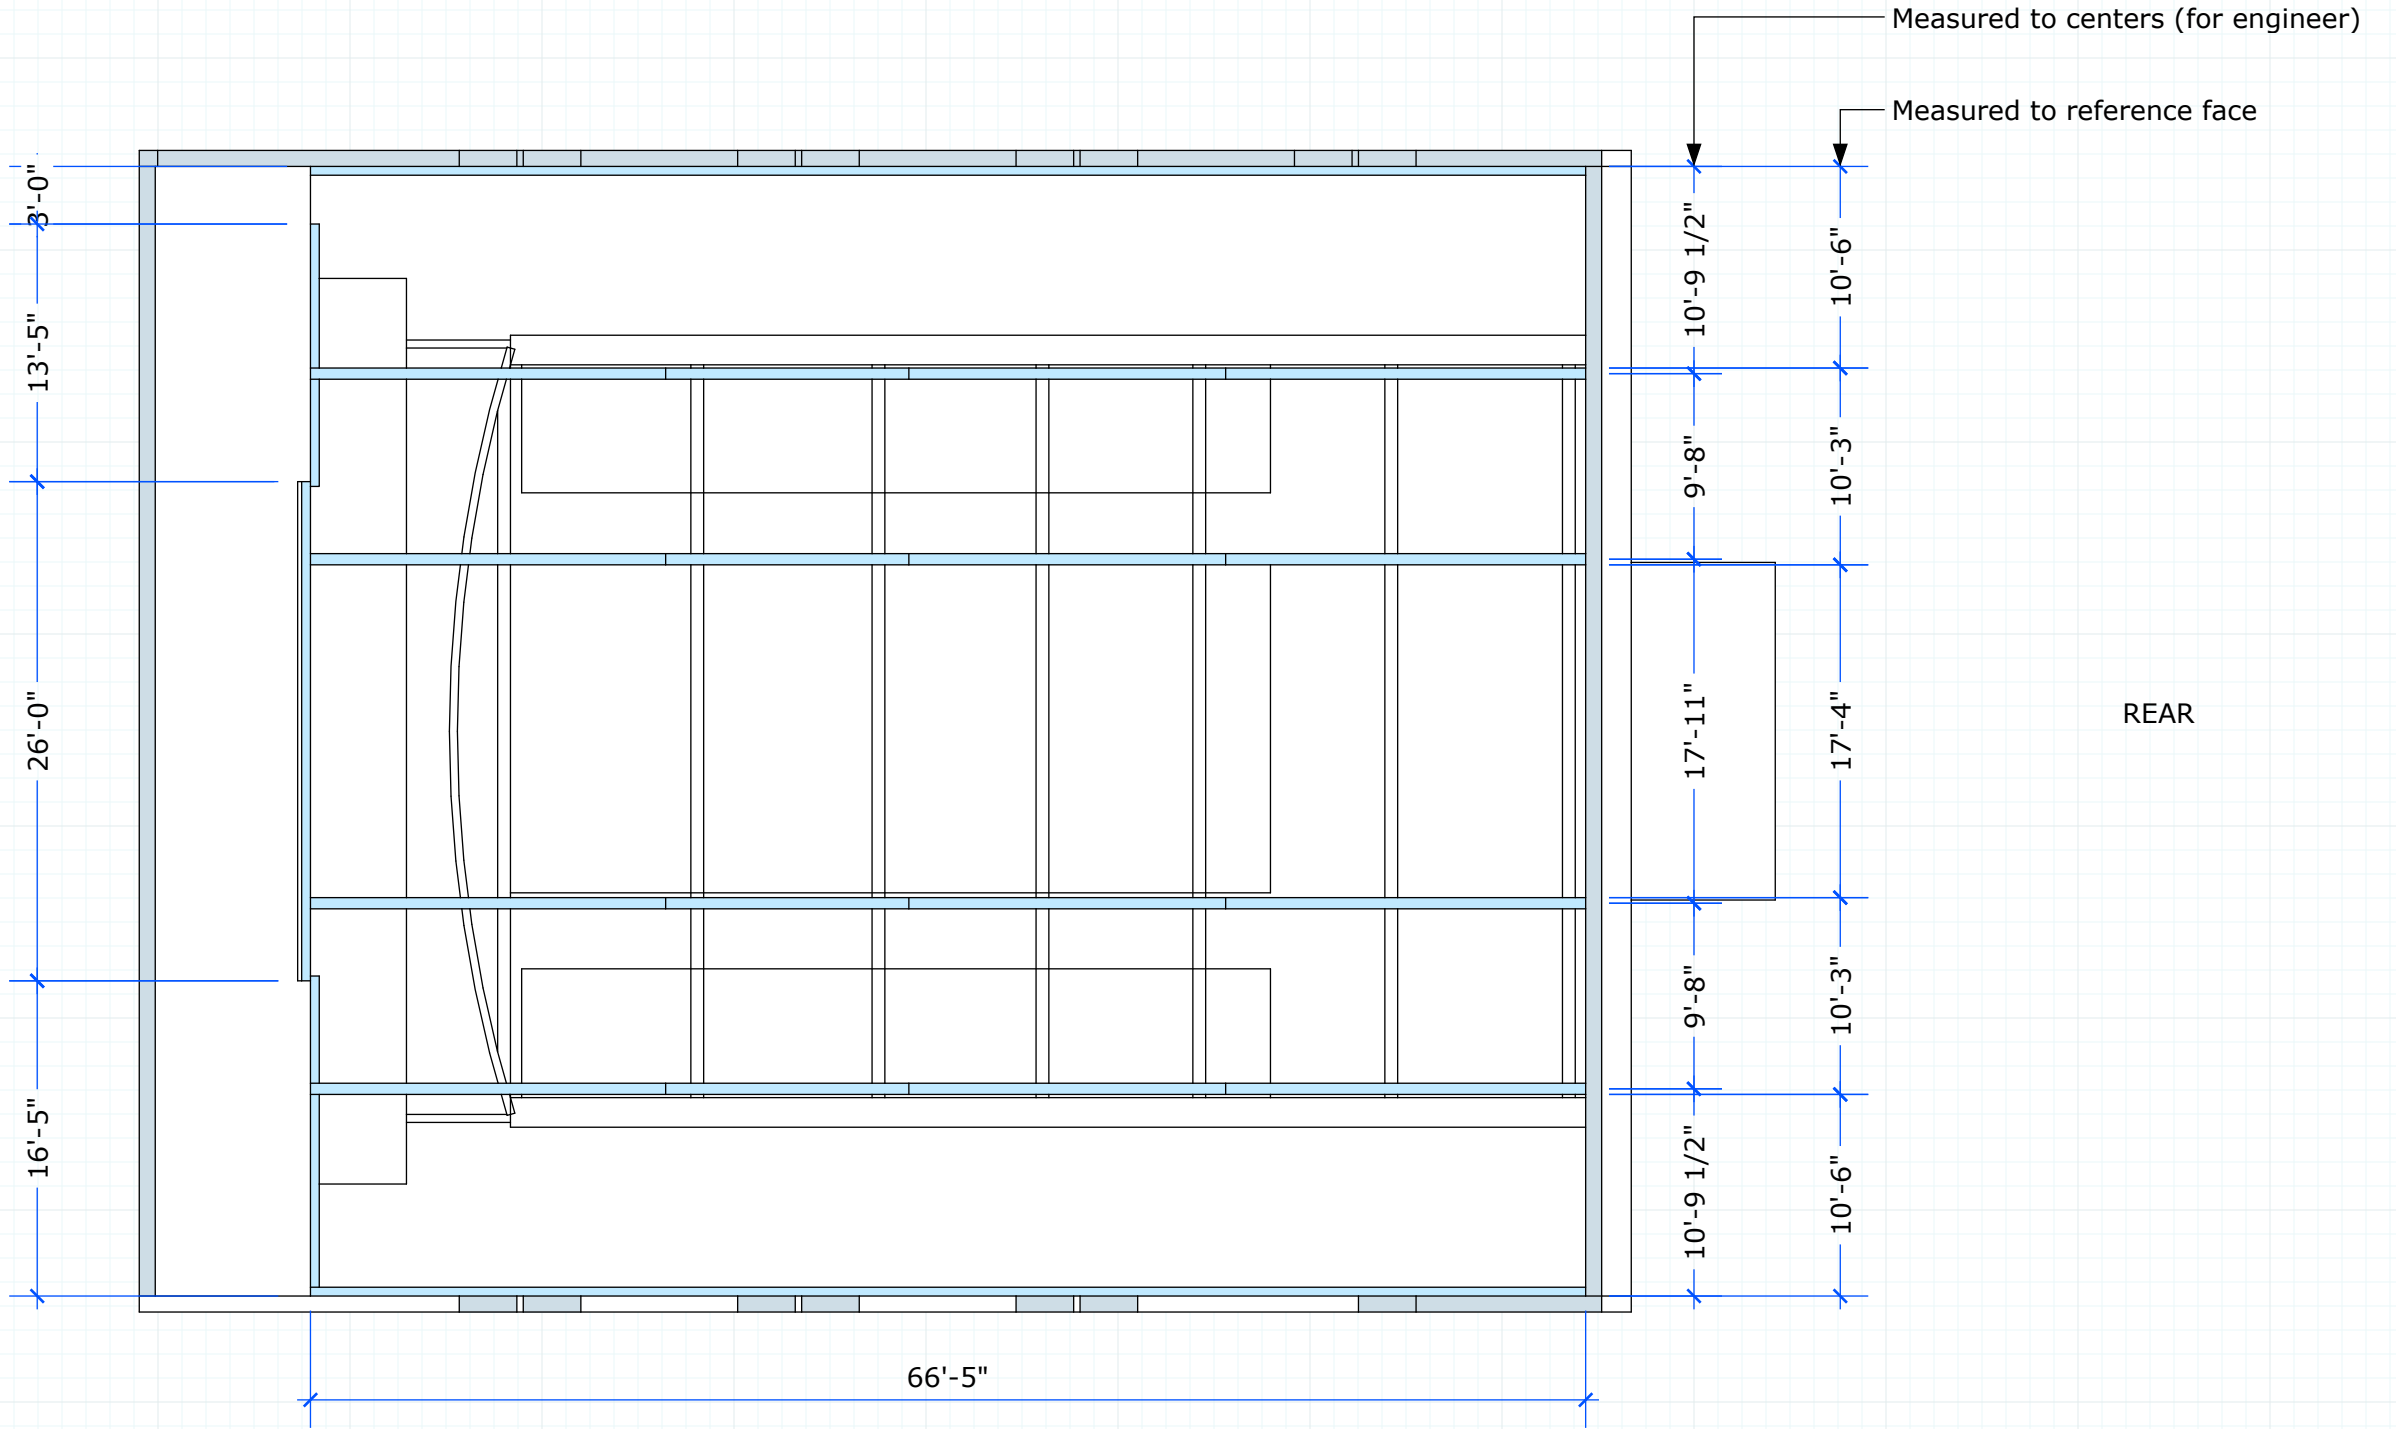

PTF


04.14.2016
Draft 001
Jessica MilNeil

Sagadahoc Preservation
Sagadahoc Preservation
Winter Street Church Stabilization

PRESERVATION TIMBER FRAMING
P.O. Box 28
Berwick, ME 03901
207 310 1695

I-Joist Plan

1" : 10'

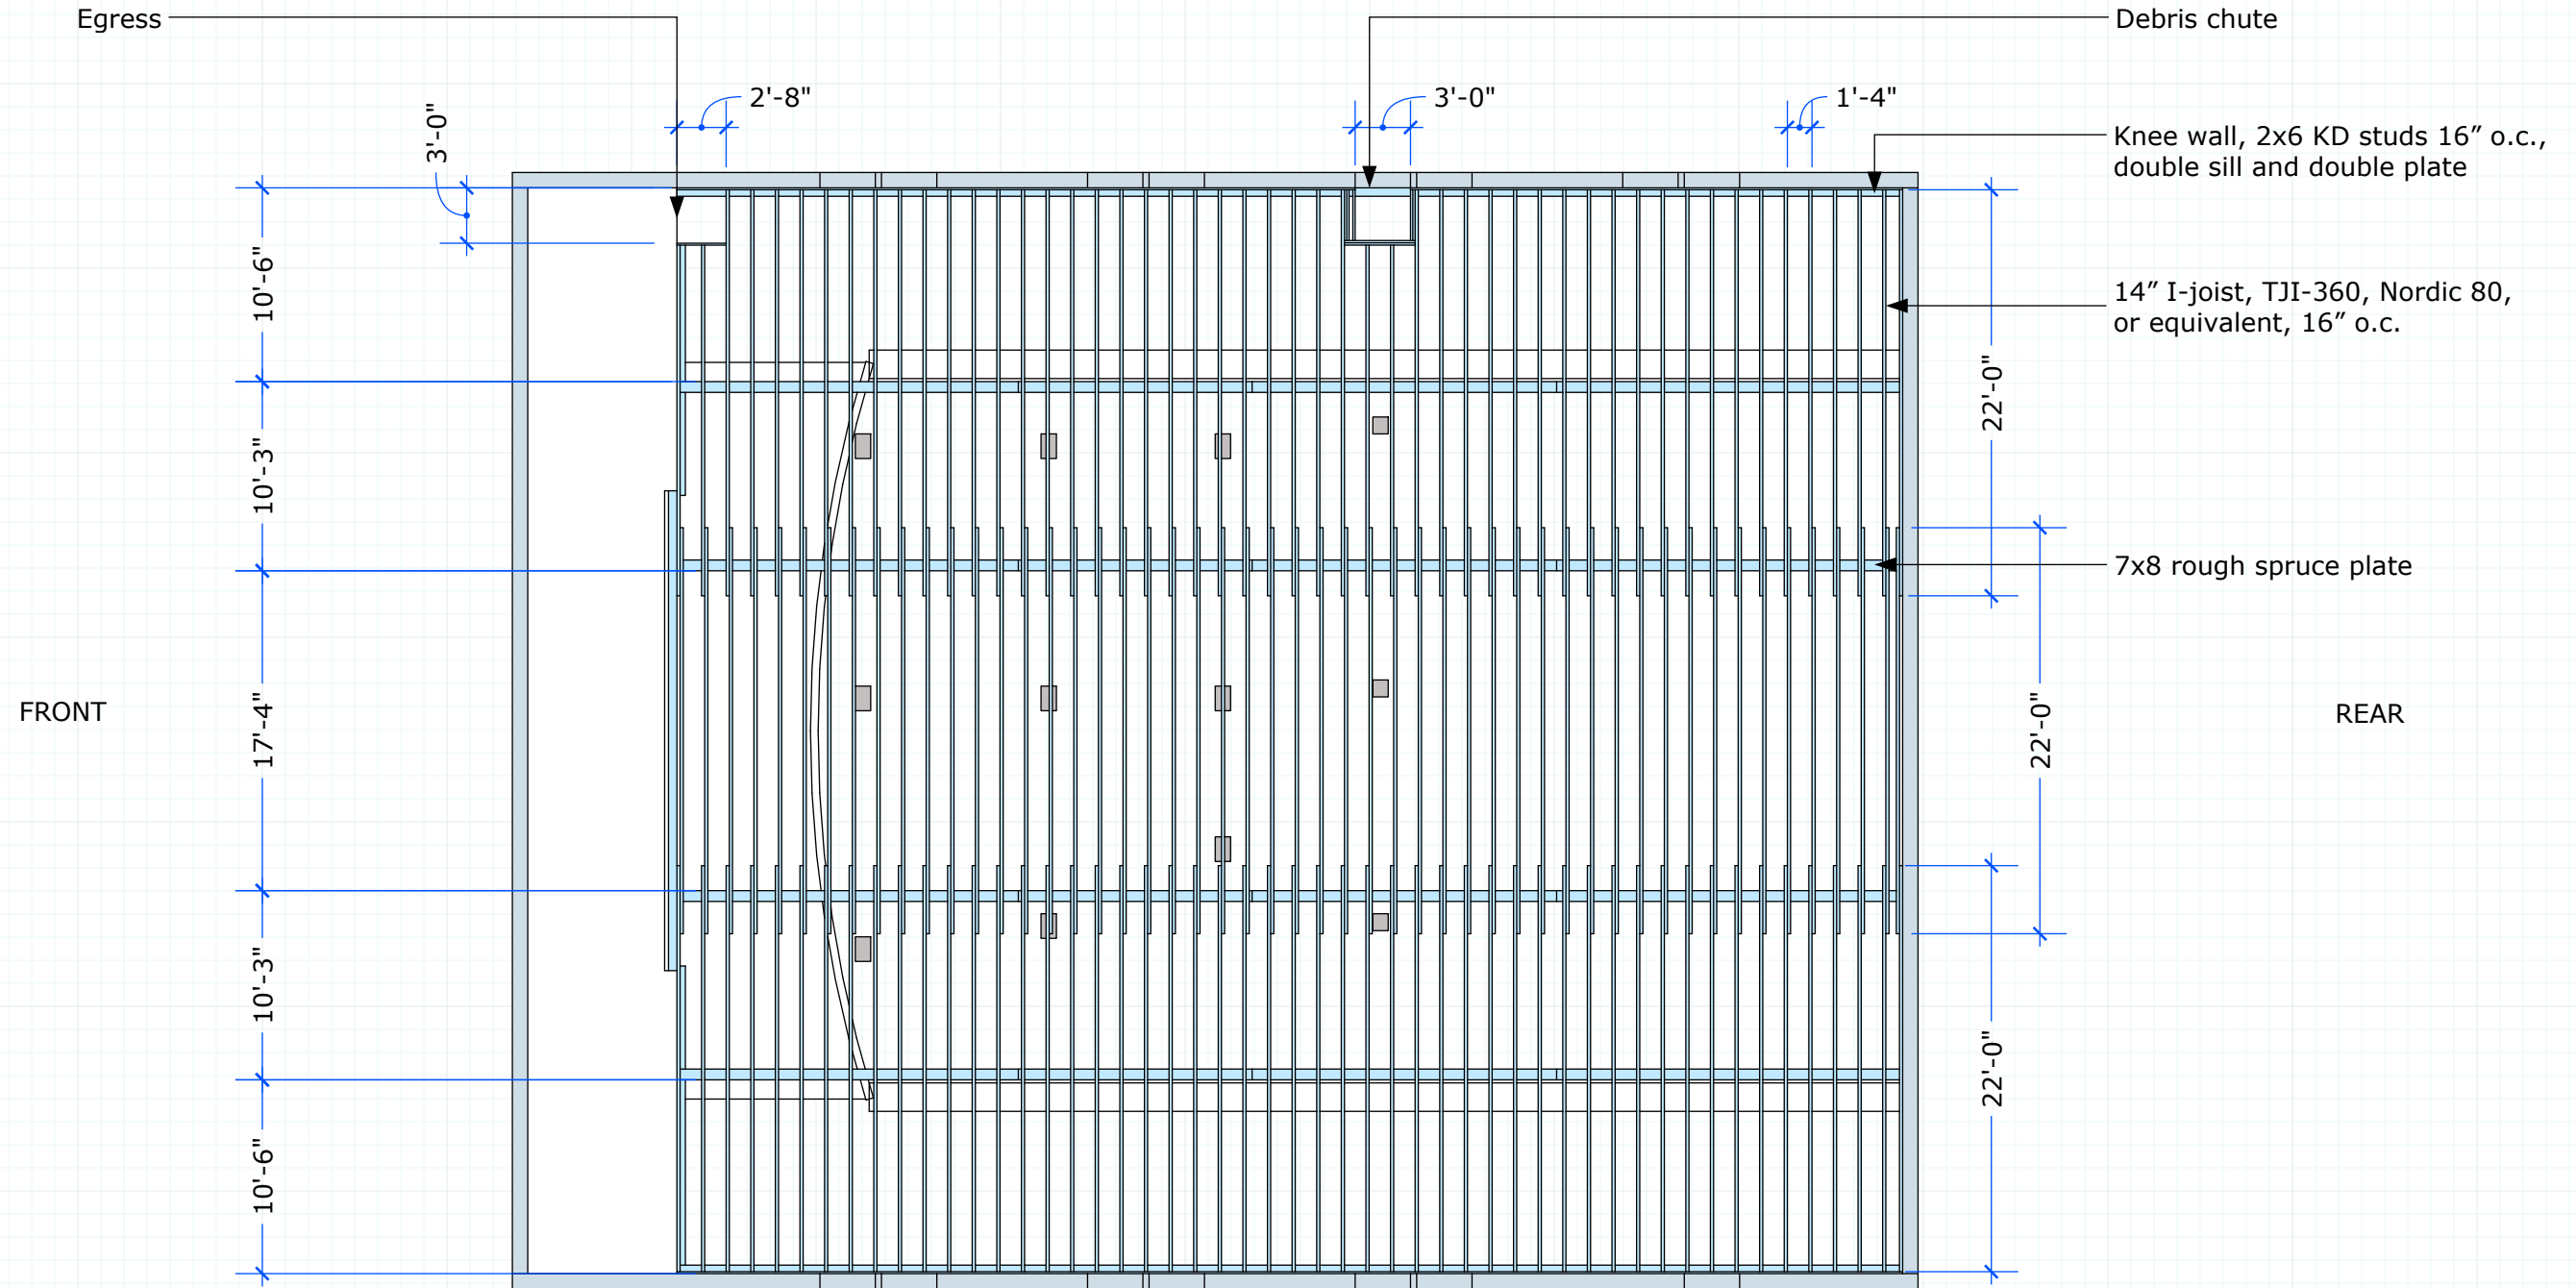

PTF


04.14.2016
Draft 001
Jessica MilNeil

Sagadahoc
Sagadahoc Preservation
Winter Street Church Stabilization

PRESERVATION TIMBER FRAMING
P.O. Box 28
Berwick, ME 03901
207 310 1695

Plate and I-Joist Elevation

3/16" : 1'

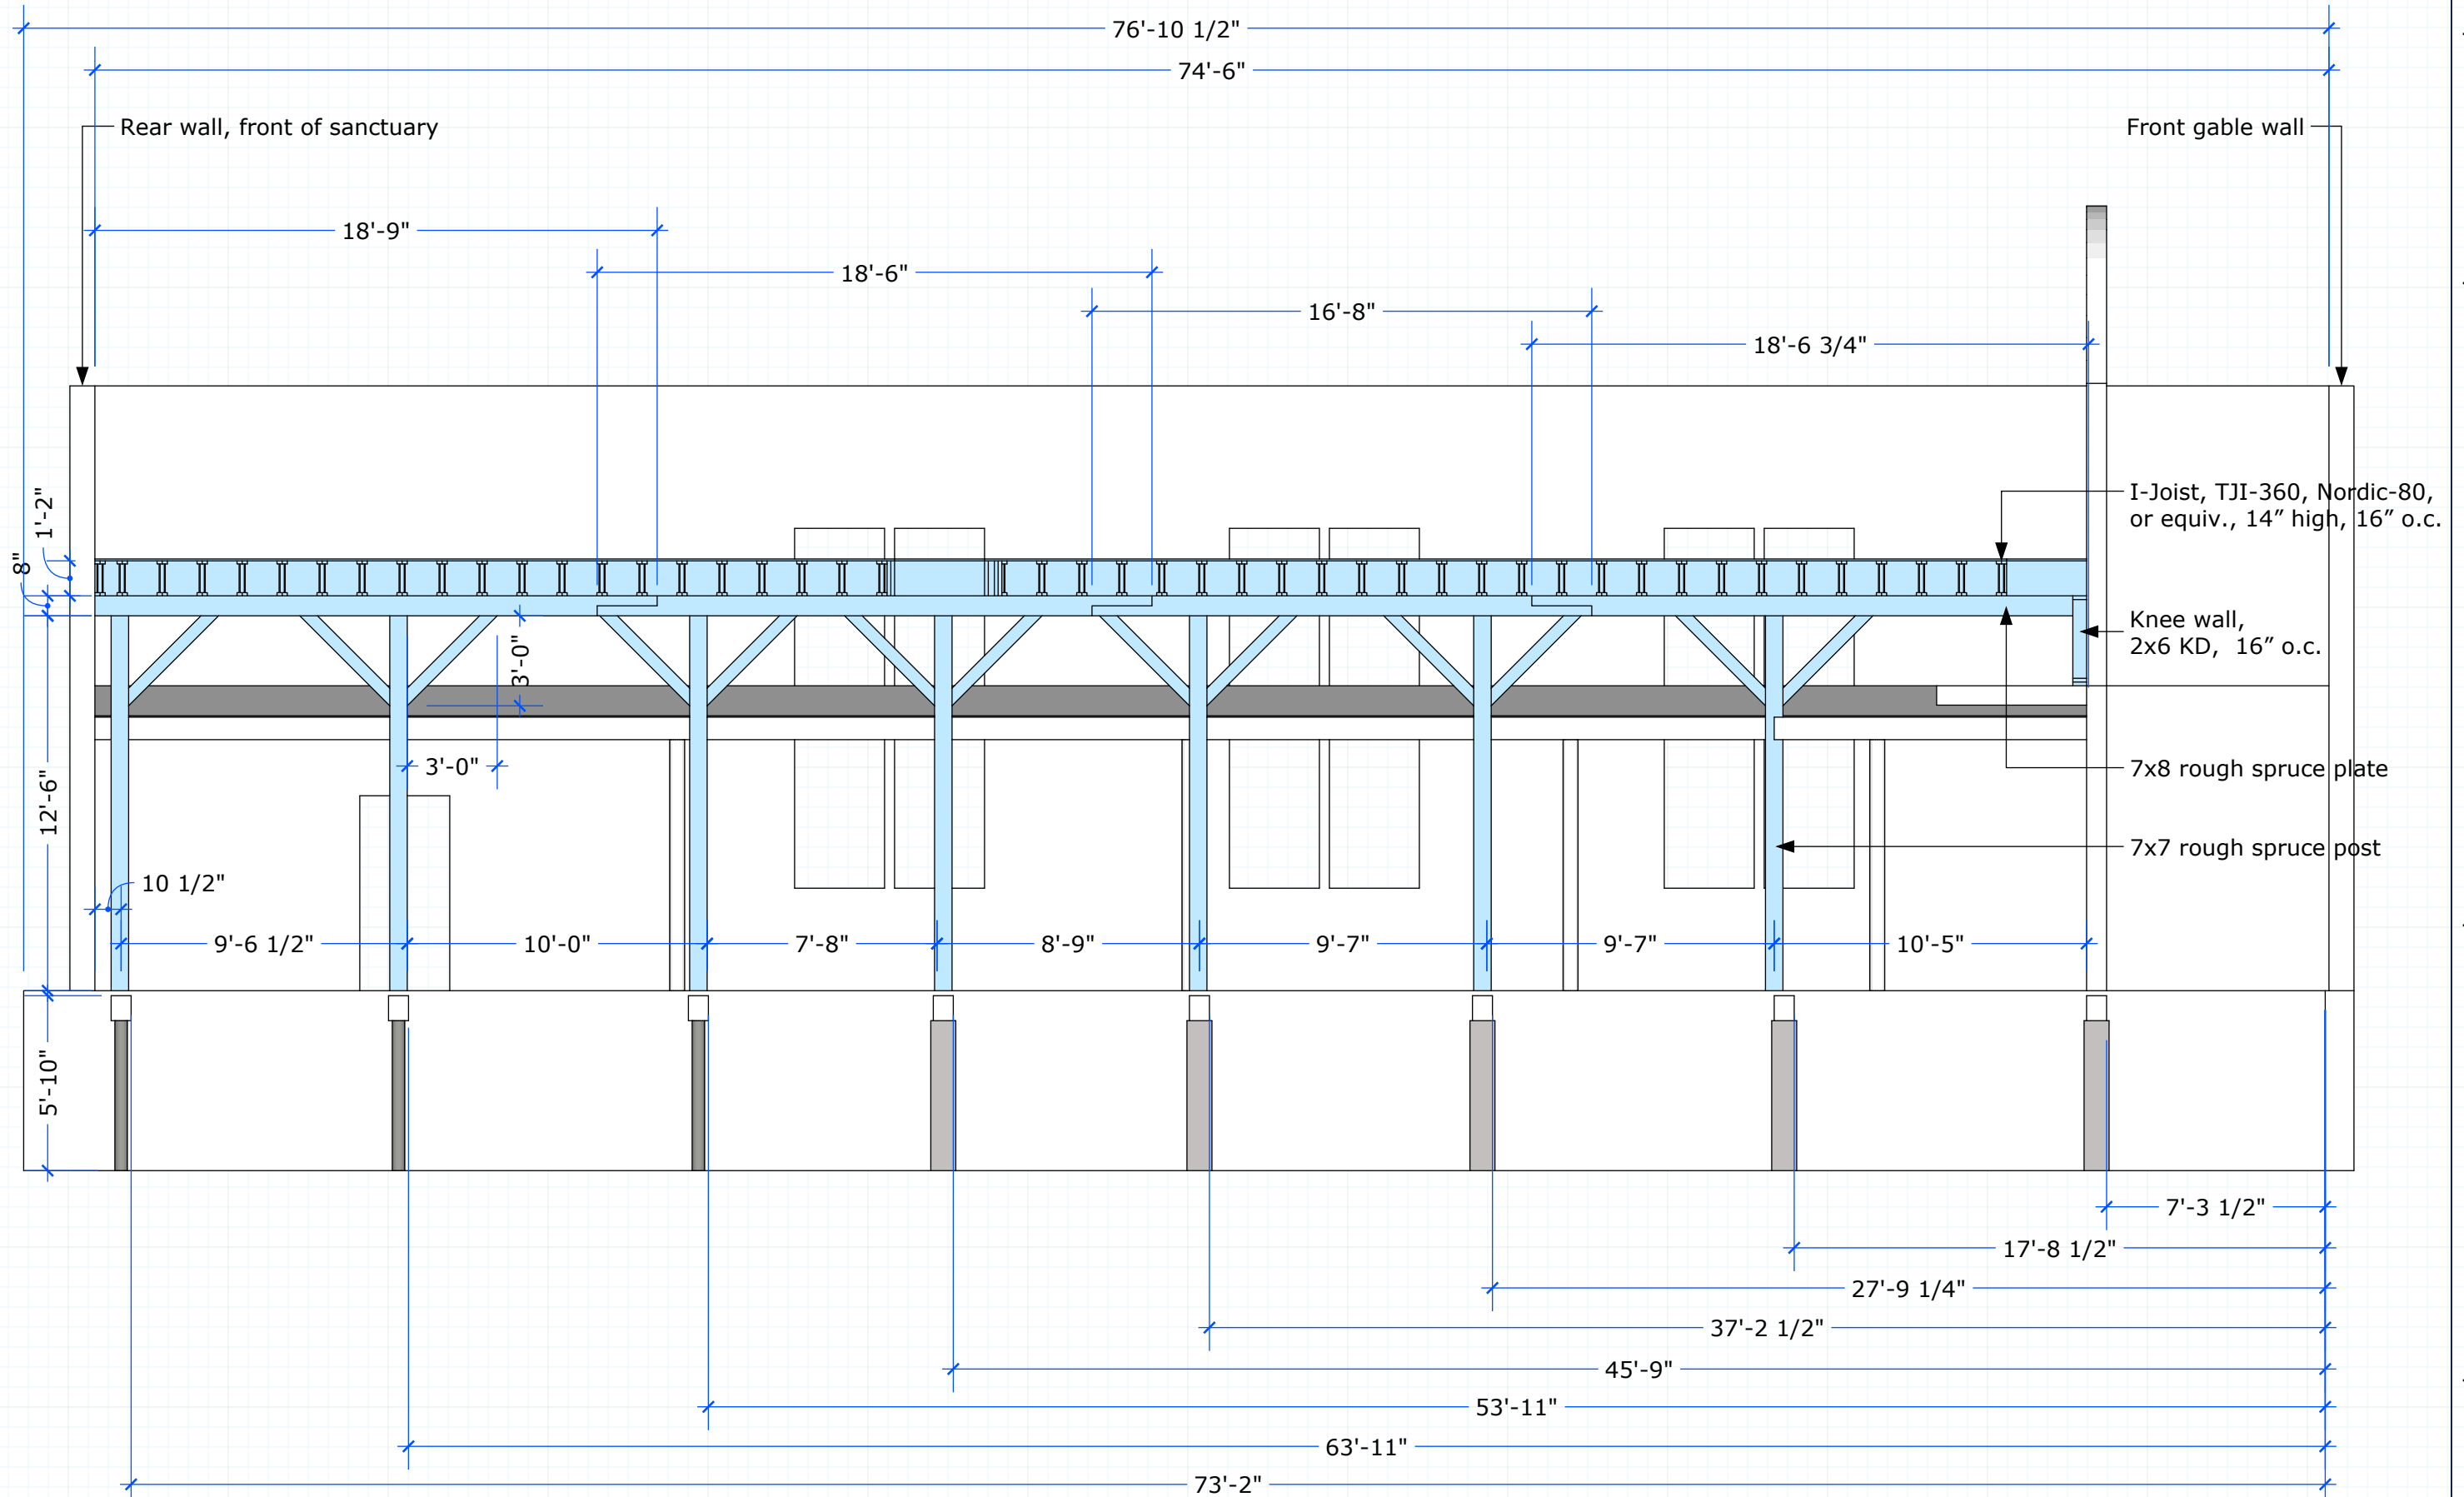

PTF

04.14.2016
Draft 001
Jessica MilNeil

Sagadahoc Preservation
Sagadahoc Preservation
Winter Street Church Stabilization


PRESERVATION TIMBER FRAMING
P.O. Box 28
Berwick, ME 03901
207 310 1695

Existing Pier Plan

1" : 10'

FRONT

REAR

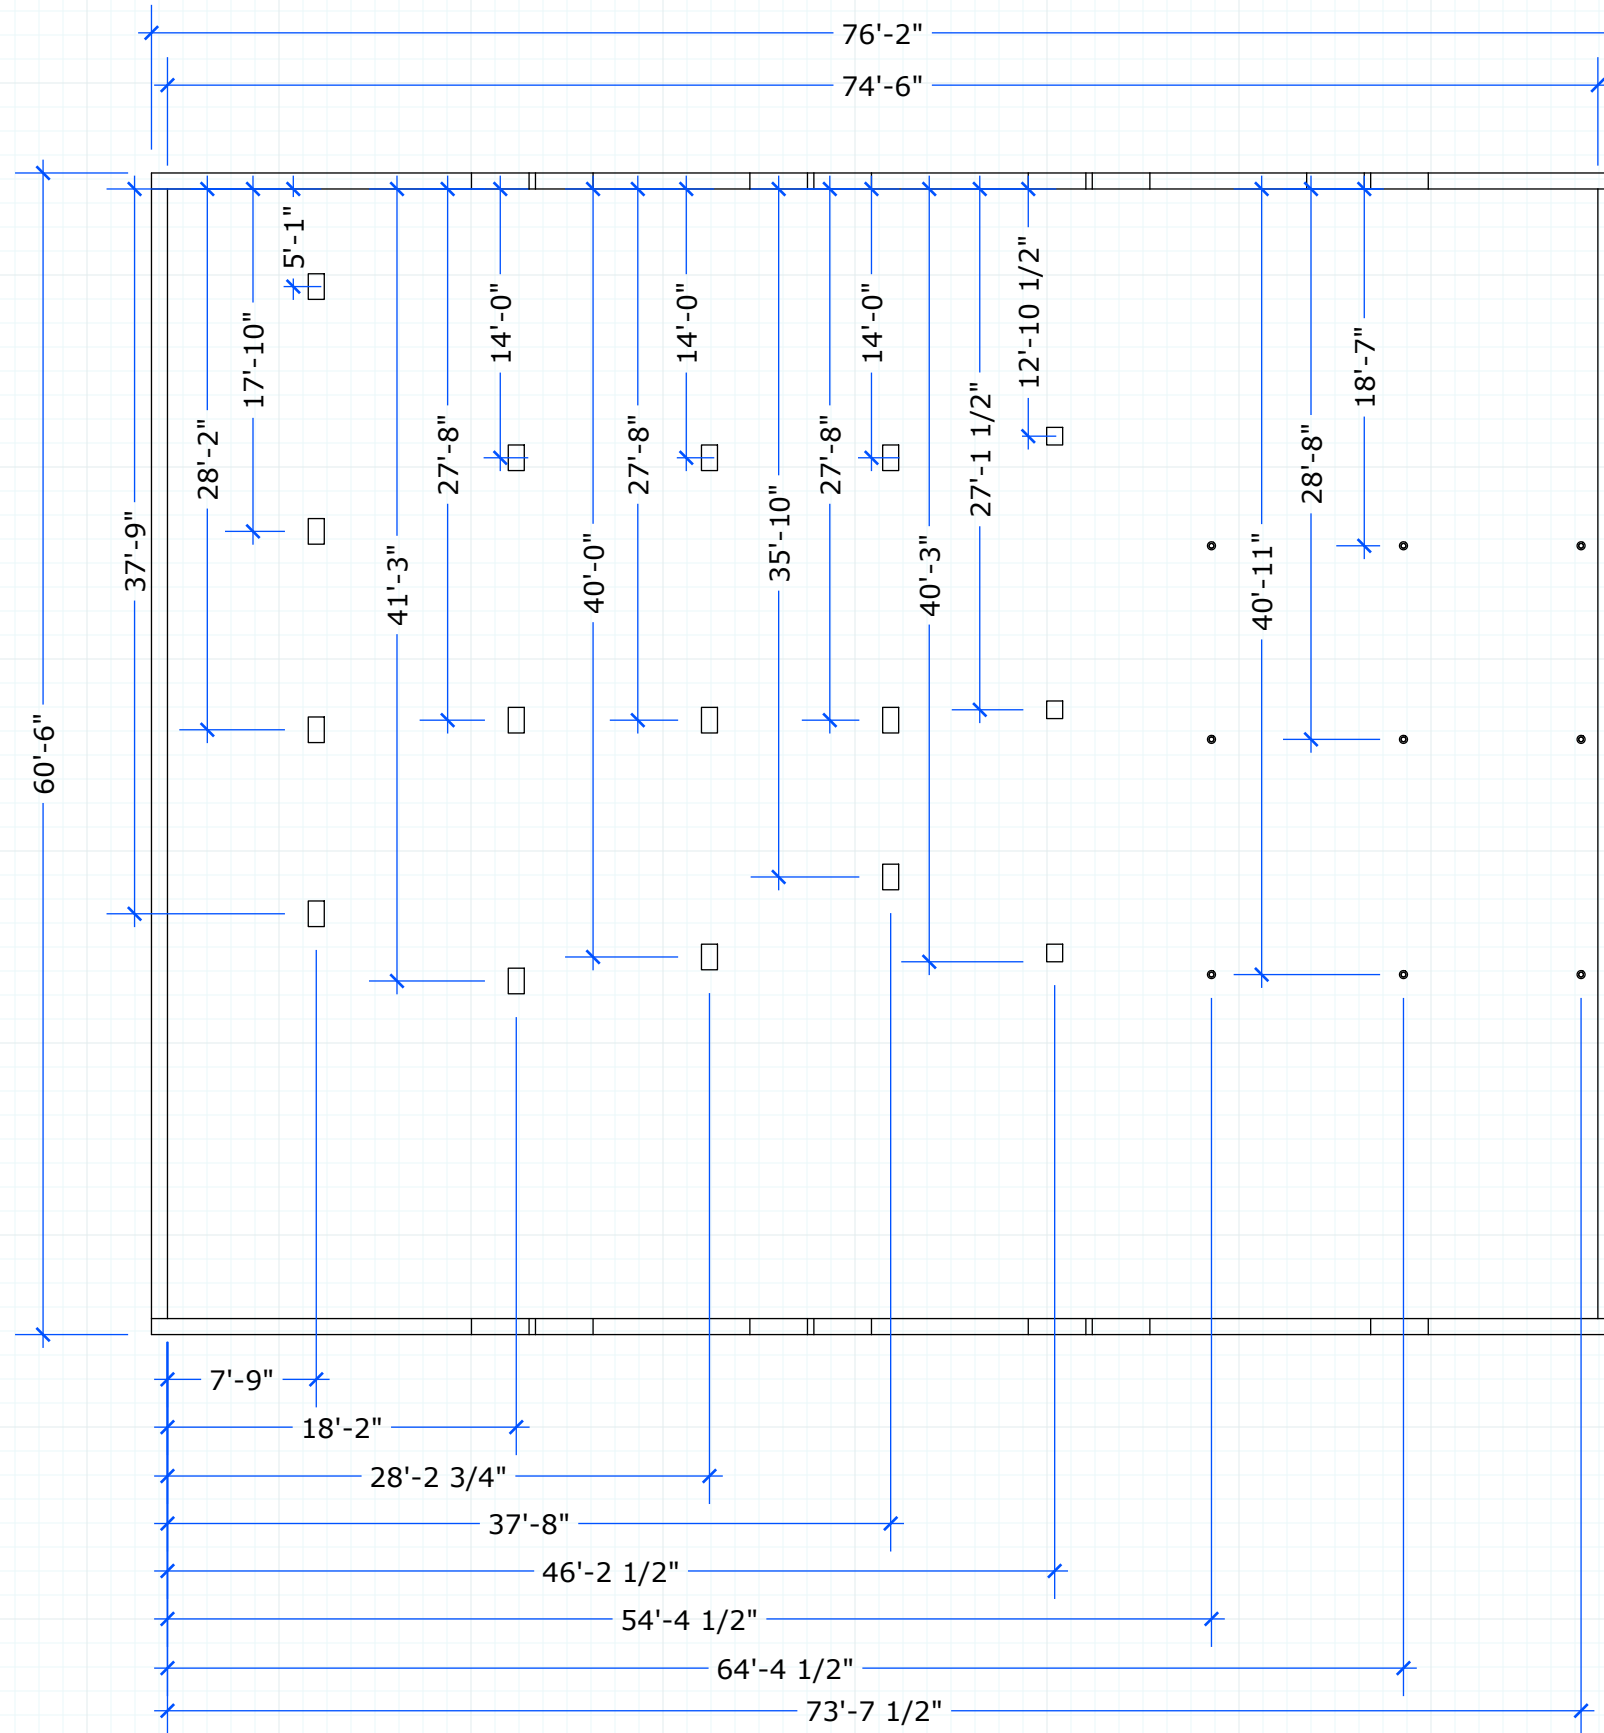

PTF

04.14.2016
Draft 001
Jessica MilNeil

Sagadahoc
Sagadahoc Preservation
Winter Street Church Stabilization

PRESERVATION TIMBER FRAMING
P.O. Box 28
Berwick, ME 03901
207 310 1695



Temporary pier plan, with plates

1" : 10'

FRONT

REAR

