



PTF

Arron Sturgis
Preservation Timber Framing
207 698 1695
P.O. Box 28, Berwick, ME 03901

arron@preservationtimberframing.com


DEMERRITT-O'KANE HOUSE ::


August 13, 2012 ::


Drawn by JBM ::







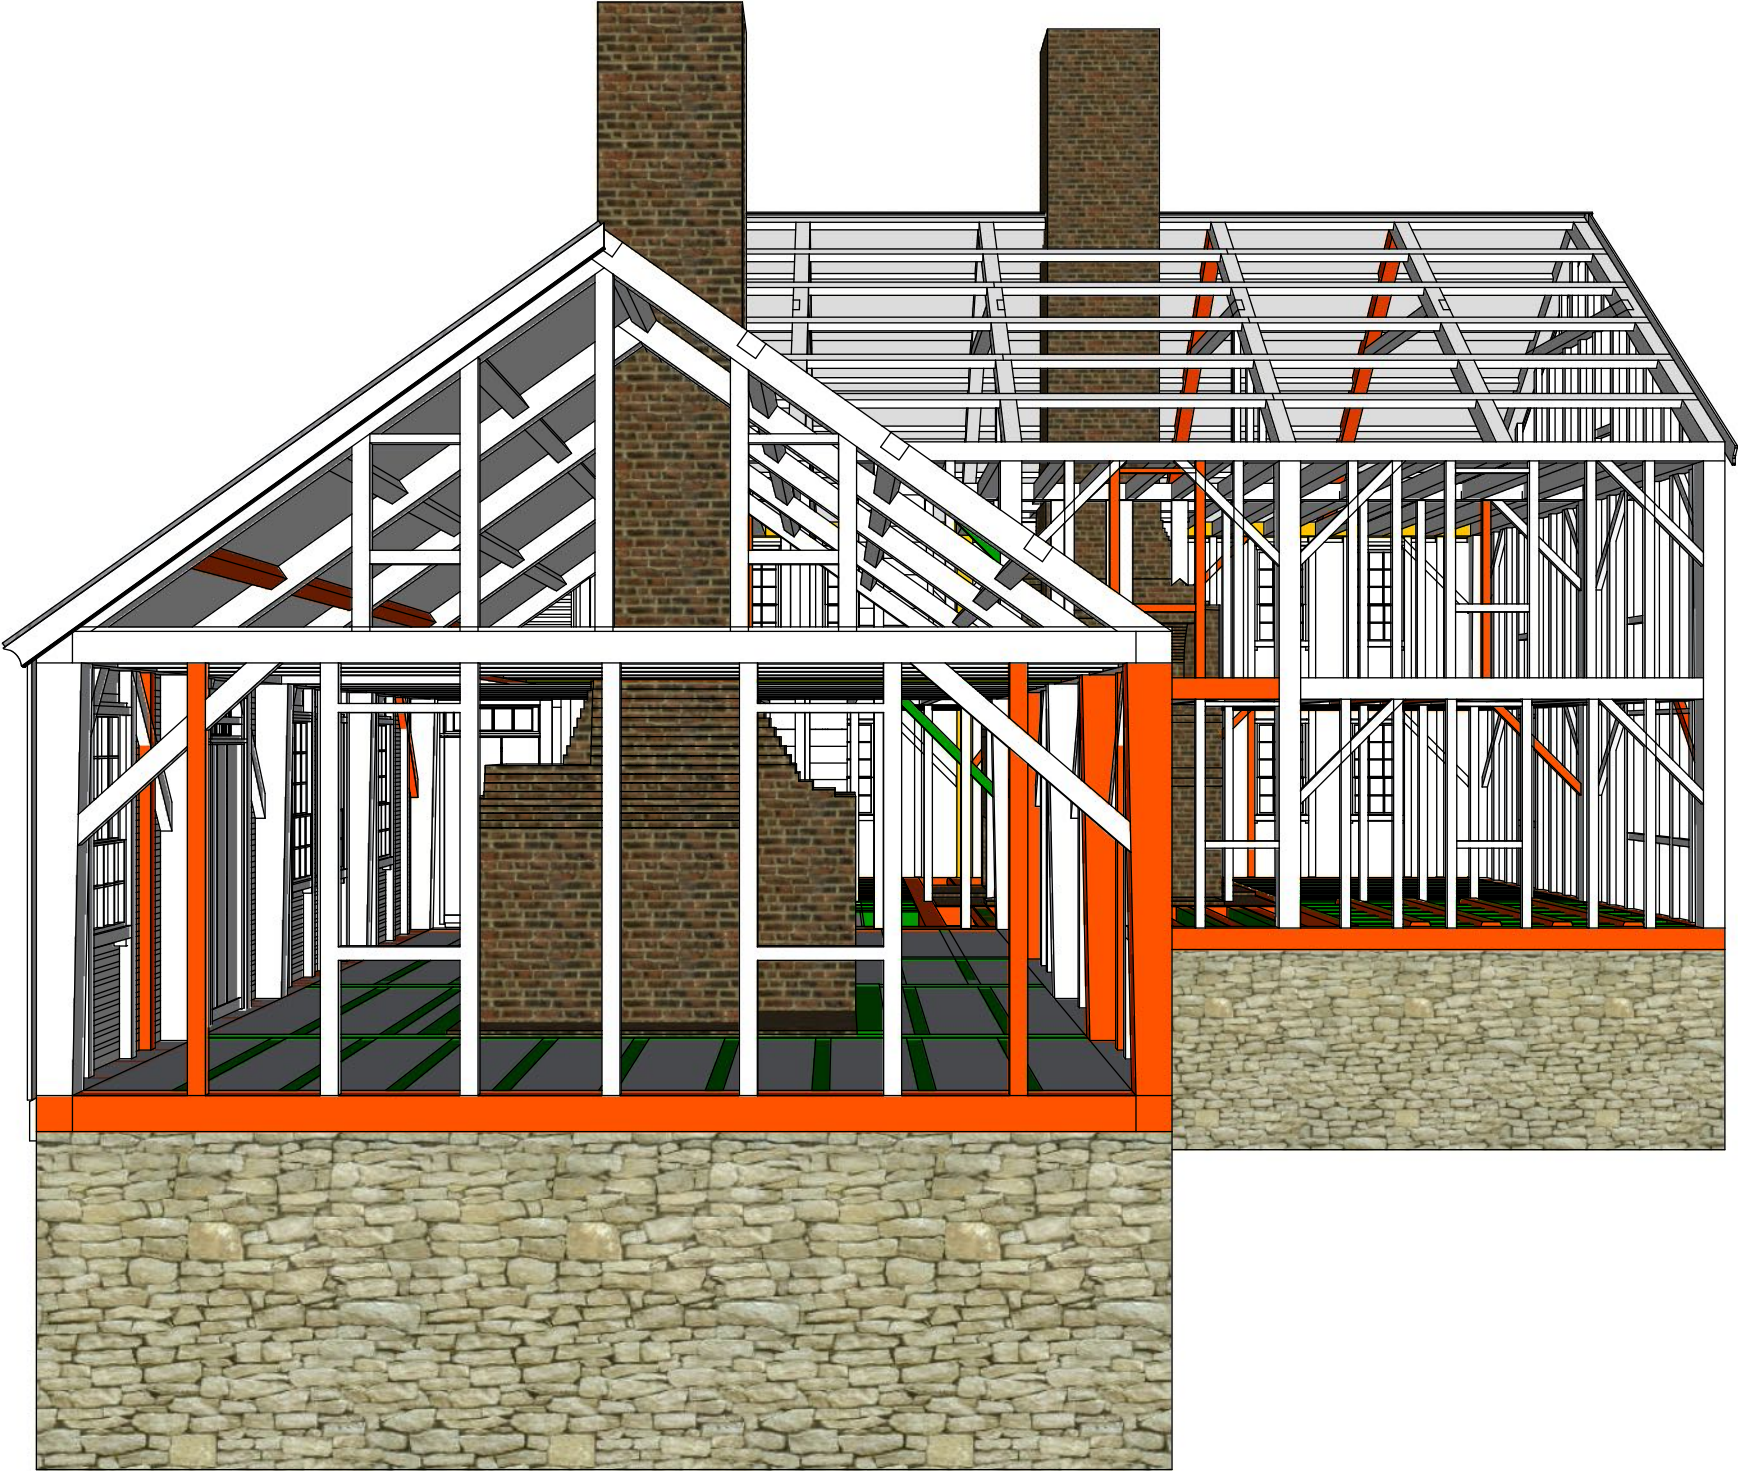

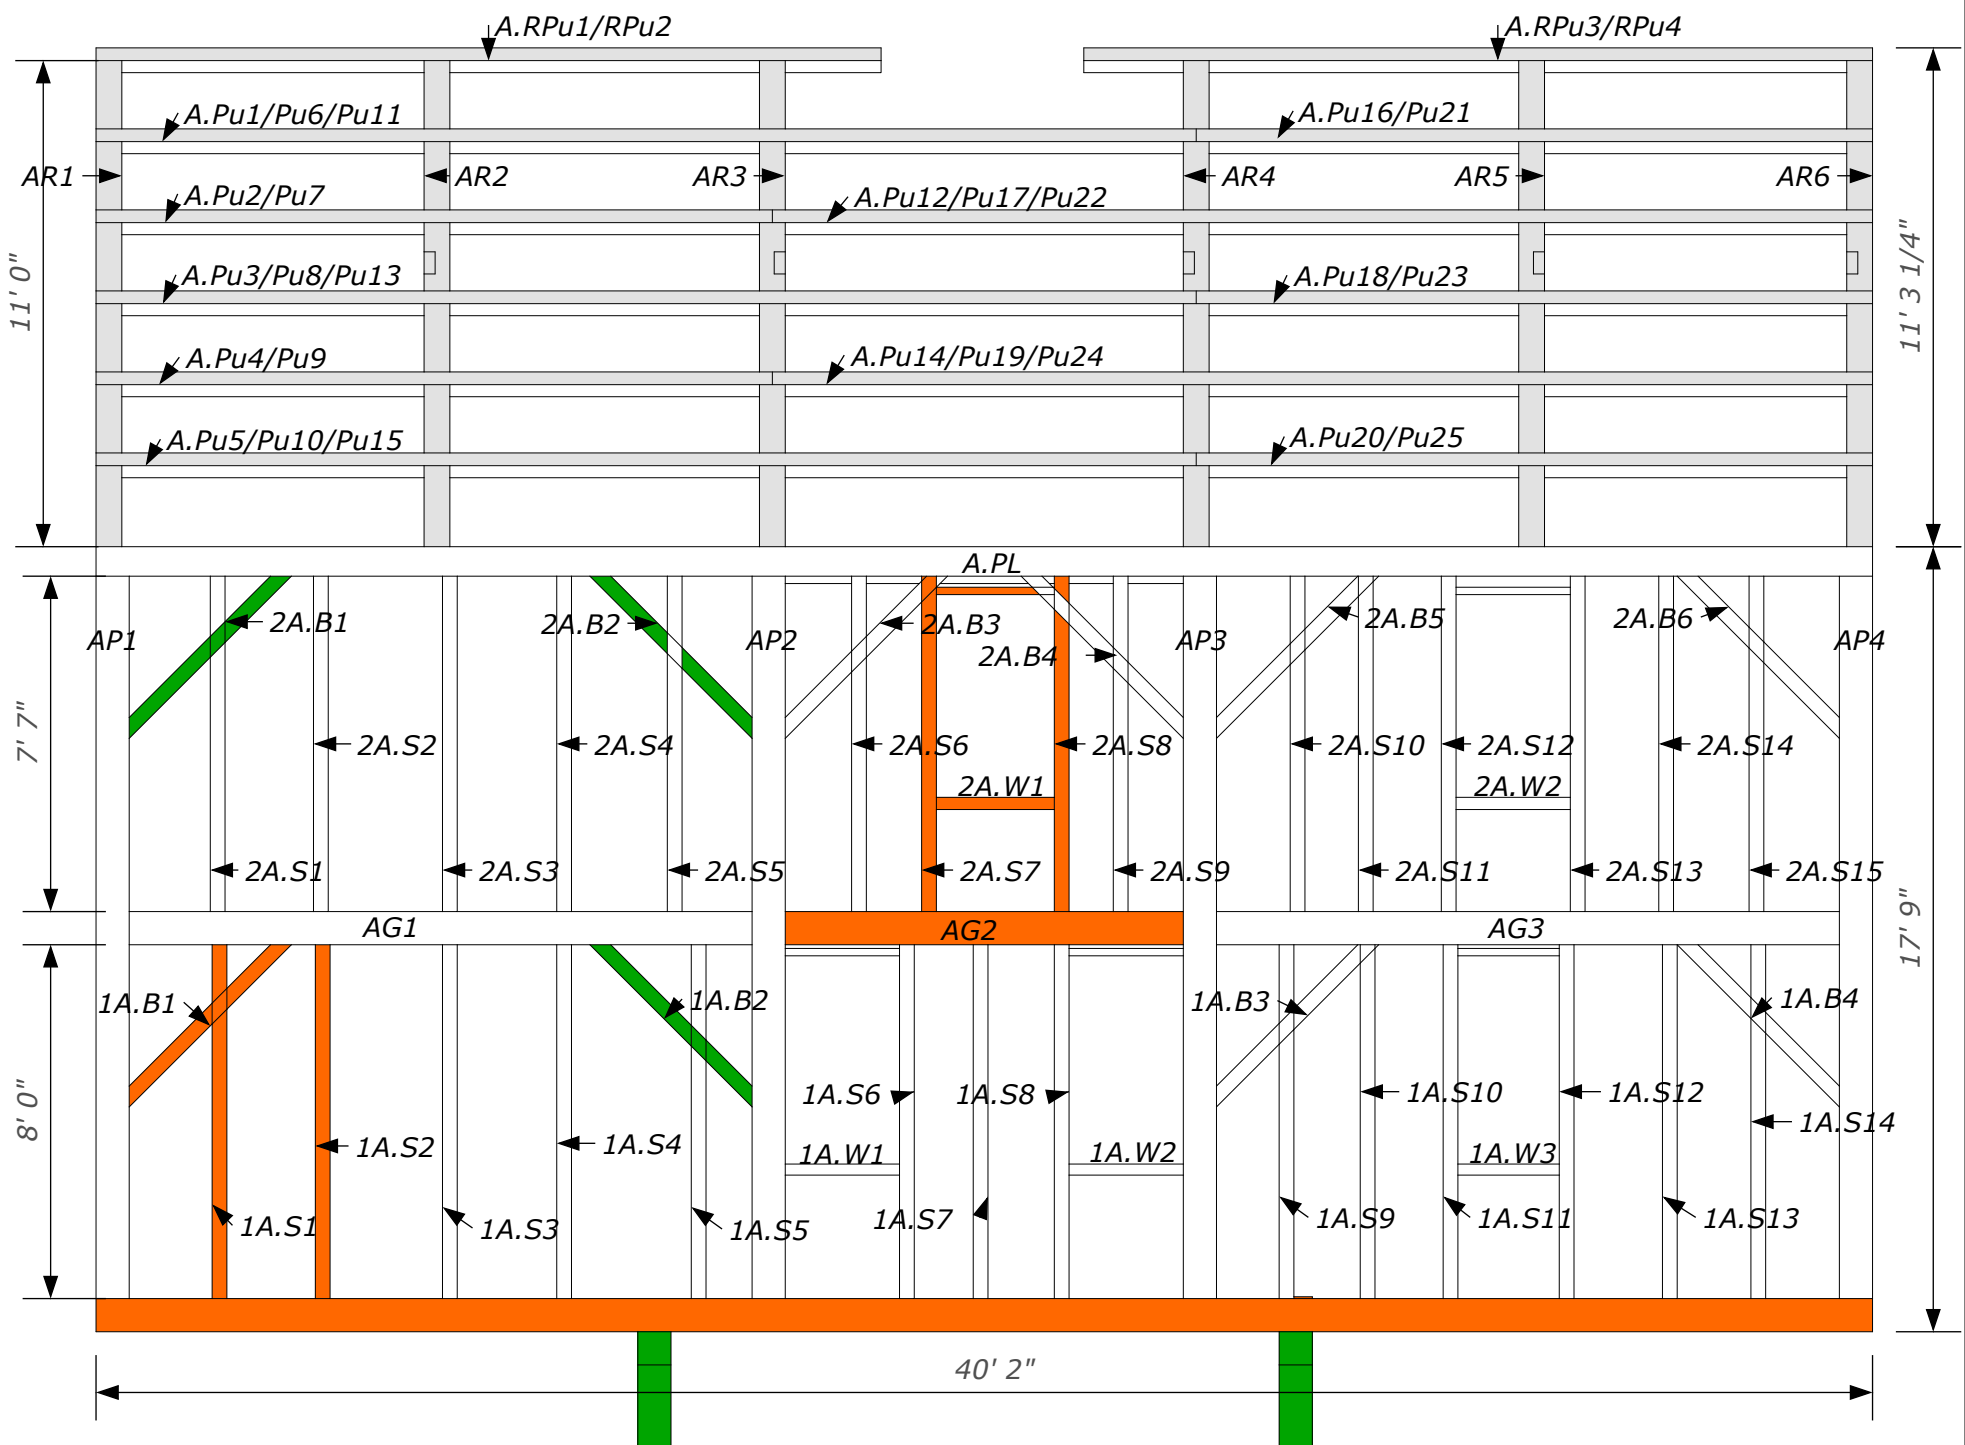

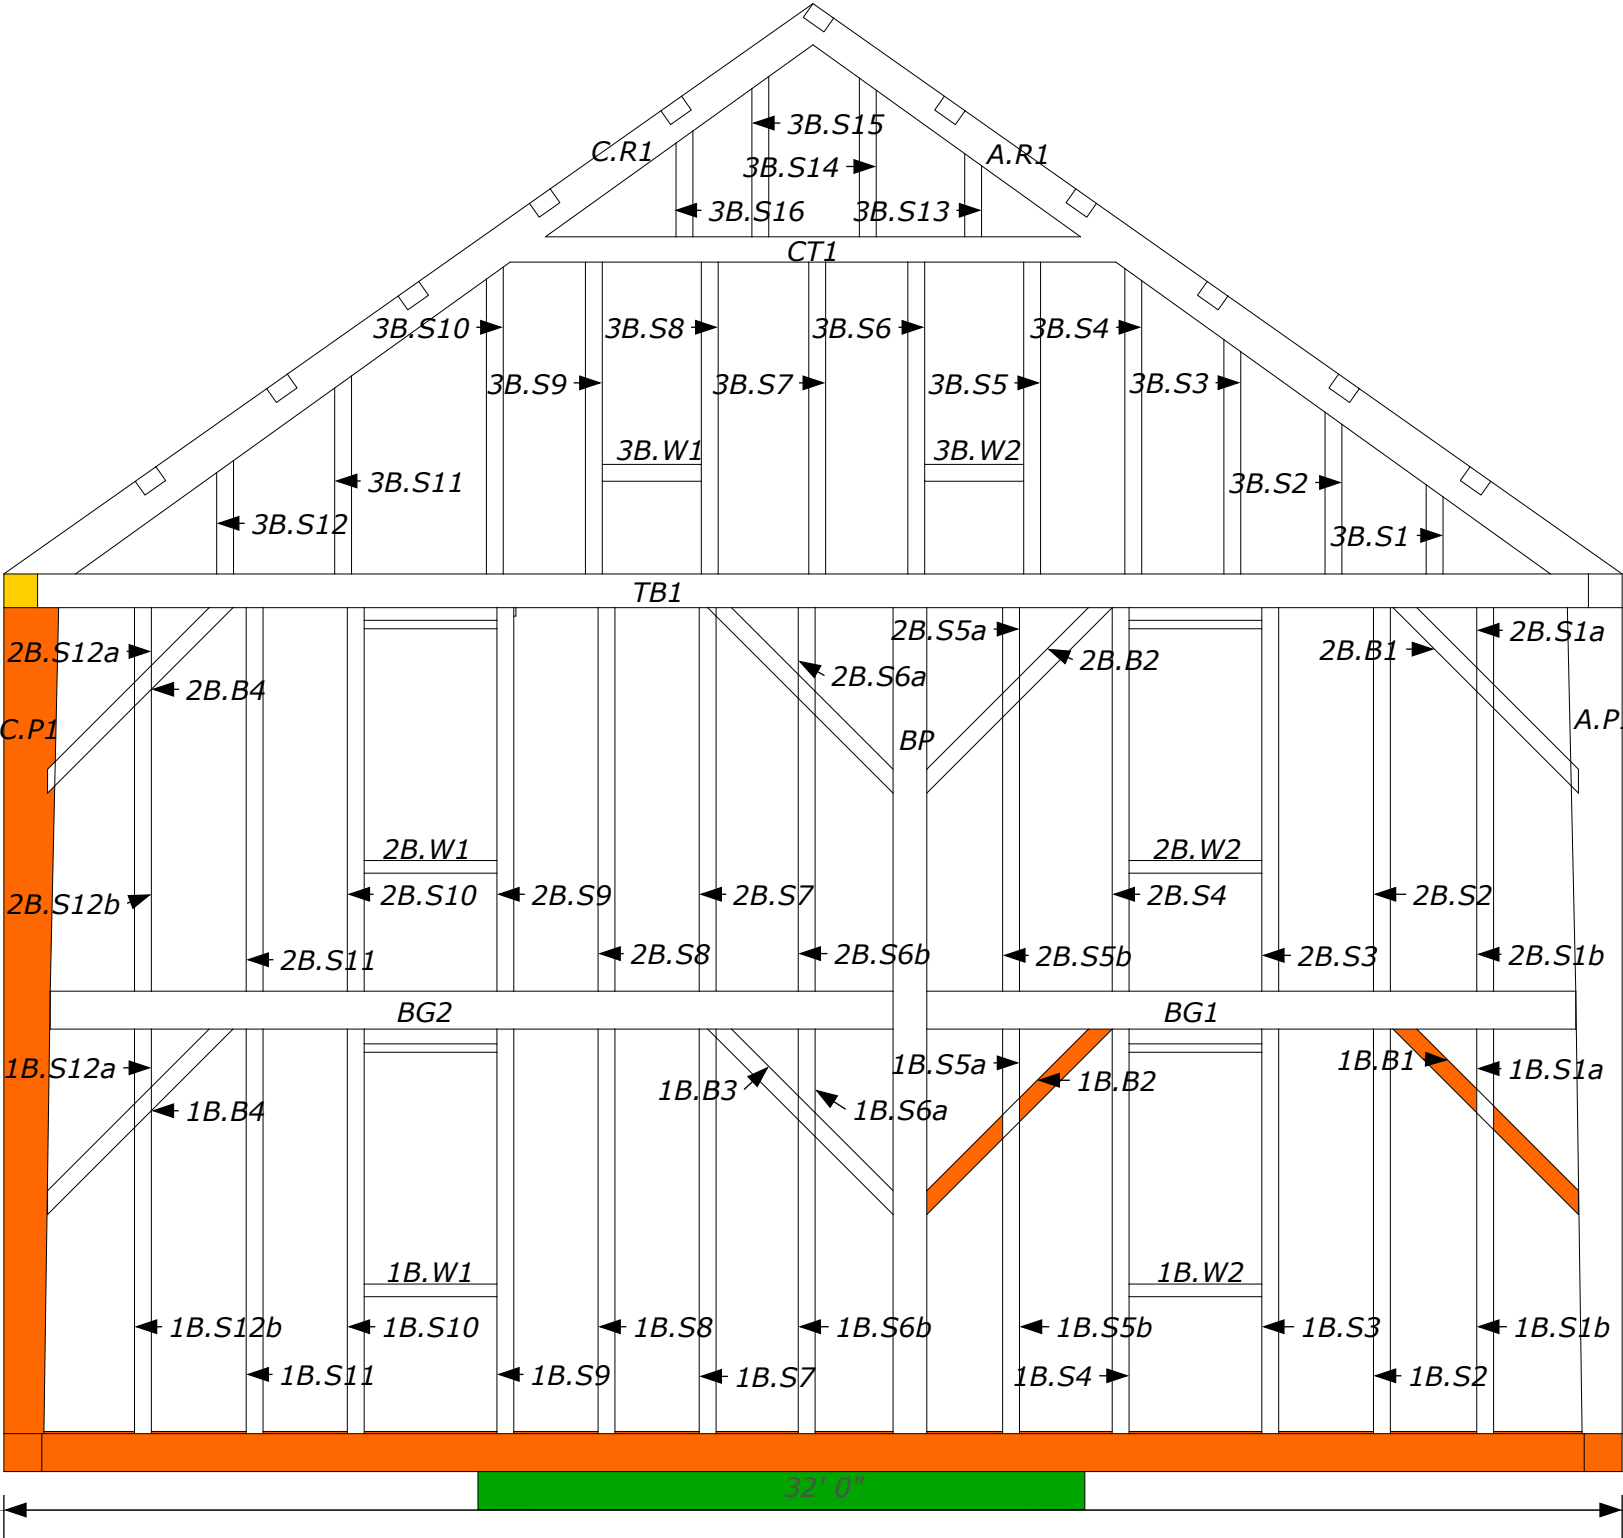

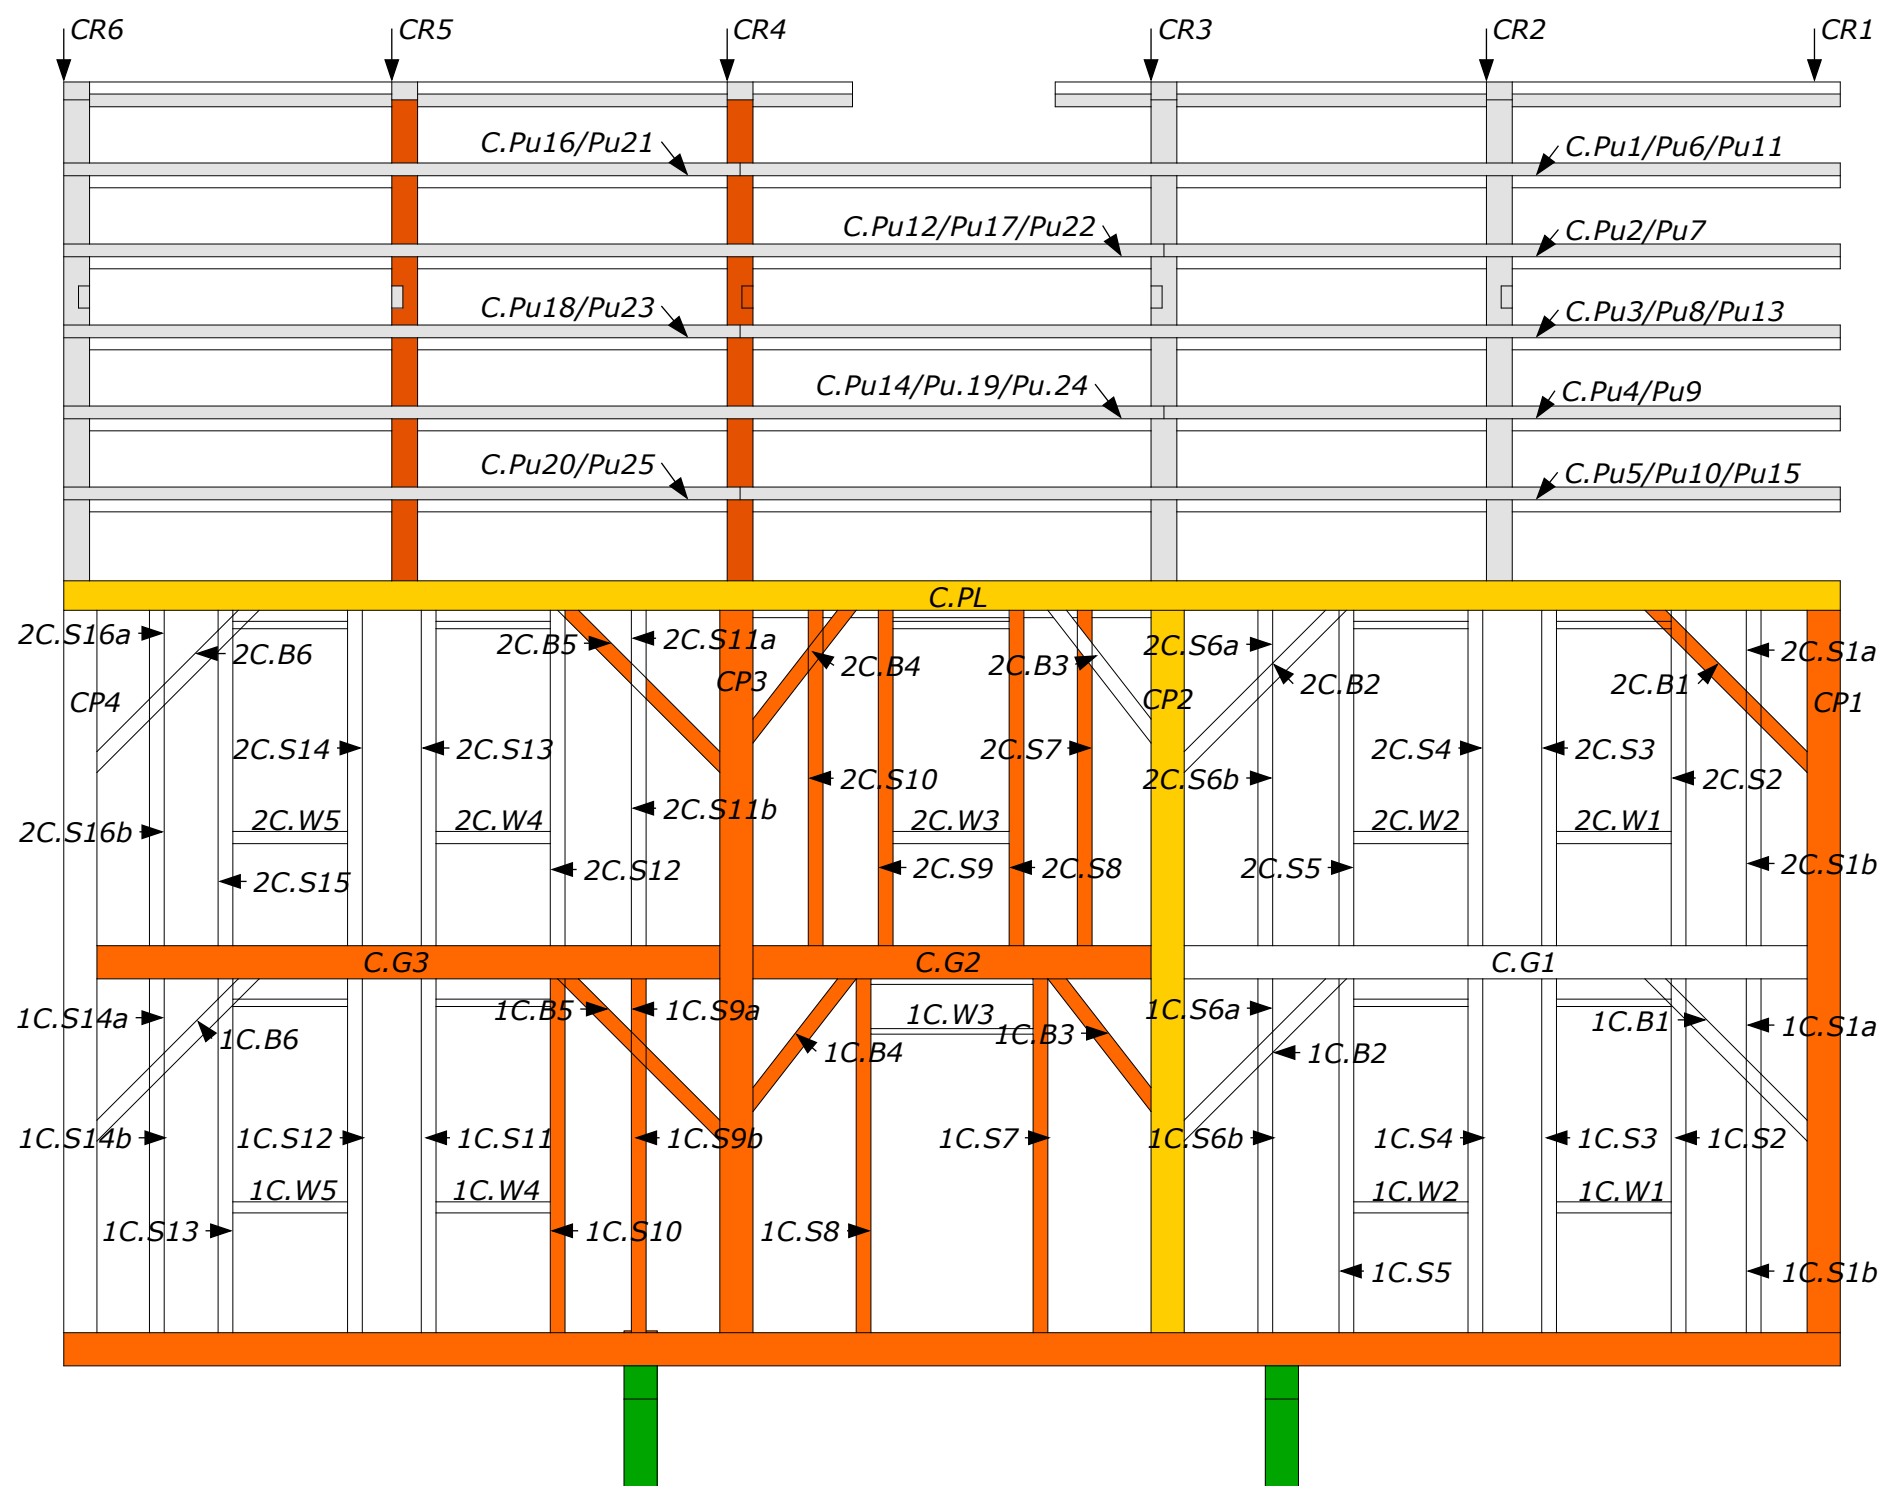

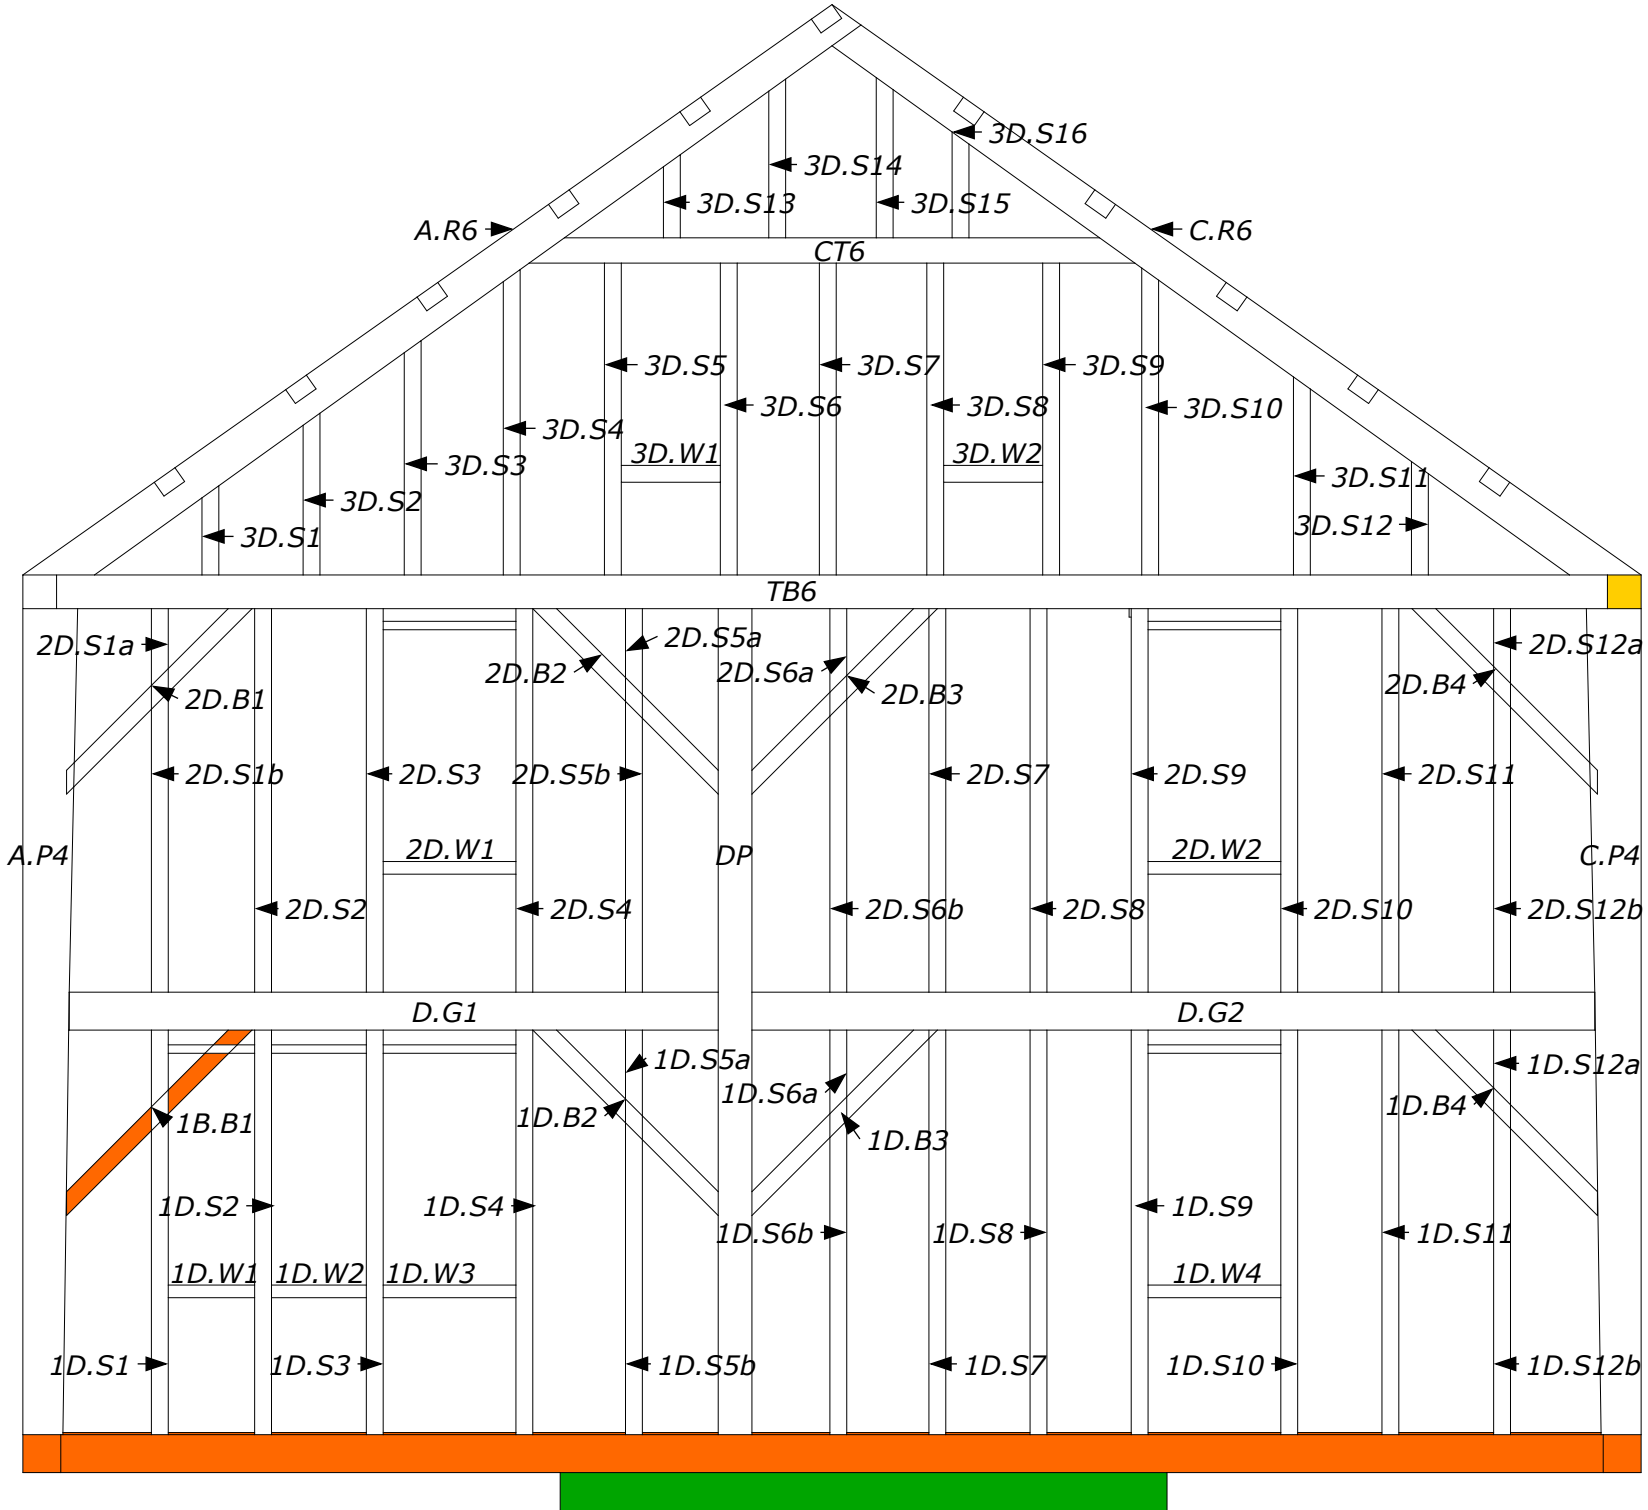





FIRST FLOOR JOISTS

32' 0"


40' 2"

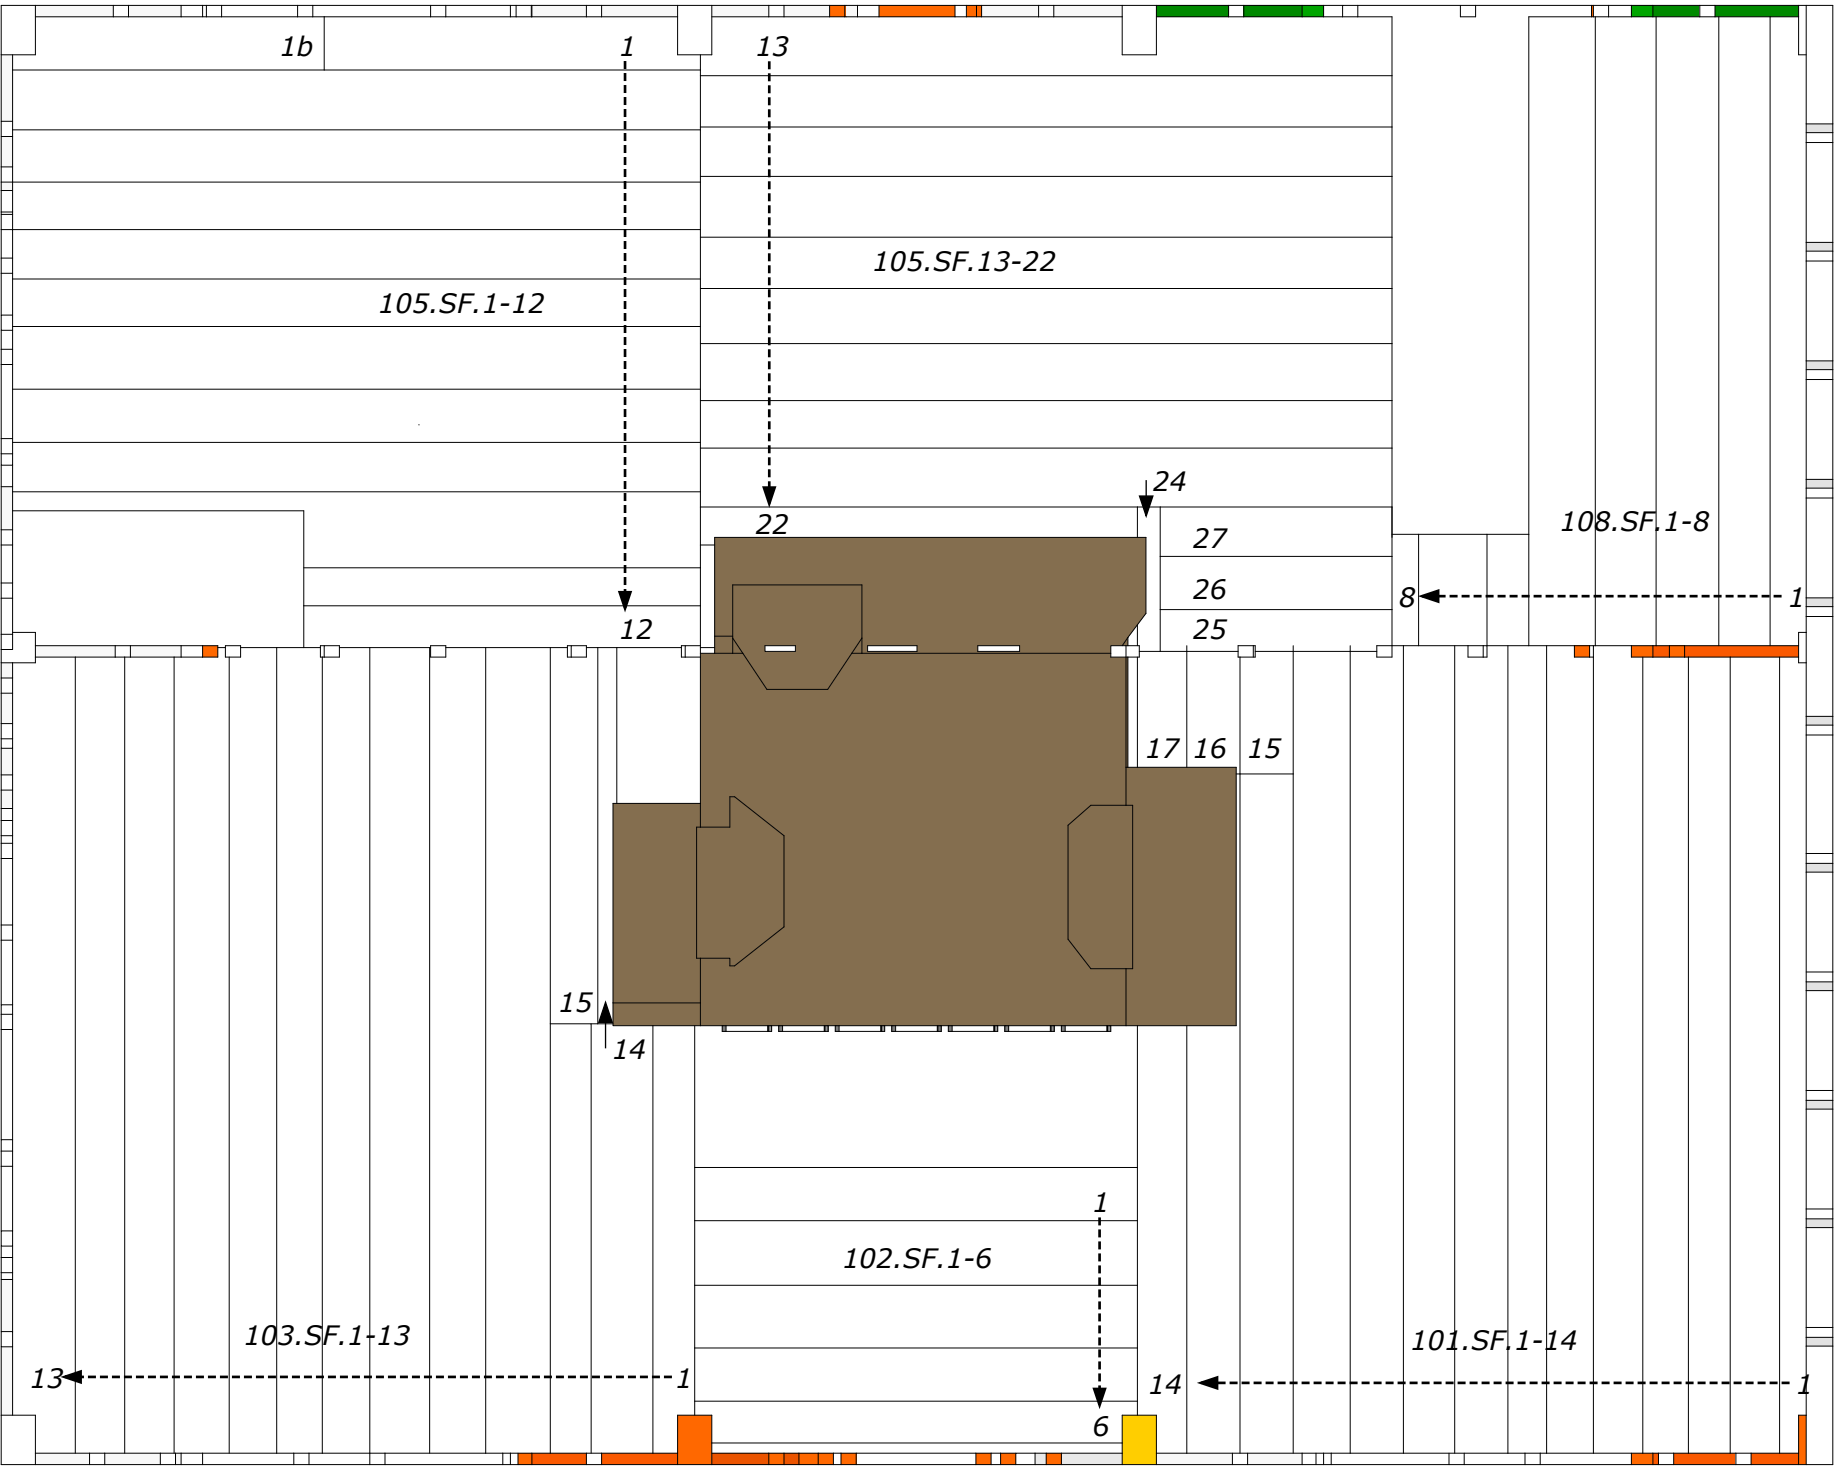


FIRST FLOOR; SEE FLOORING LAYOUT FOR ITEM NUMBERS

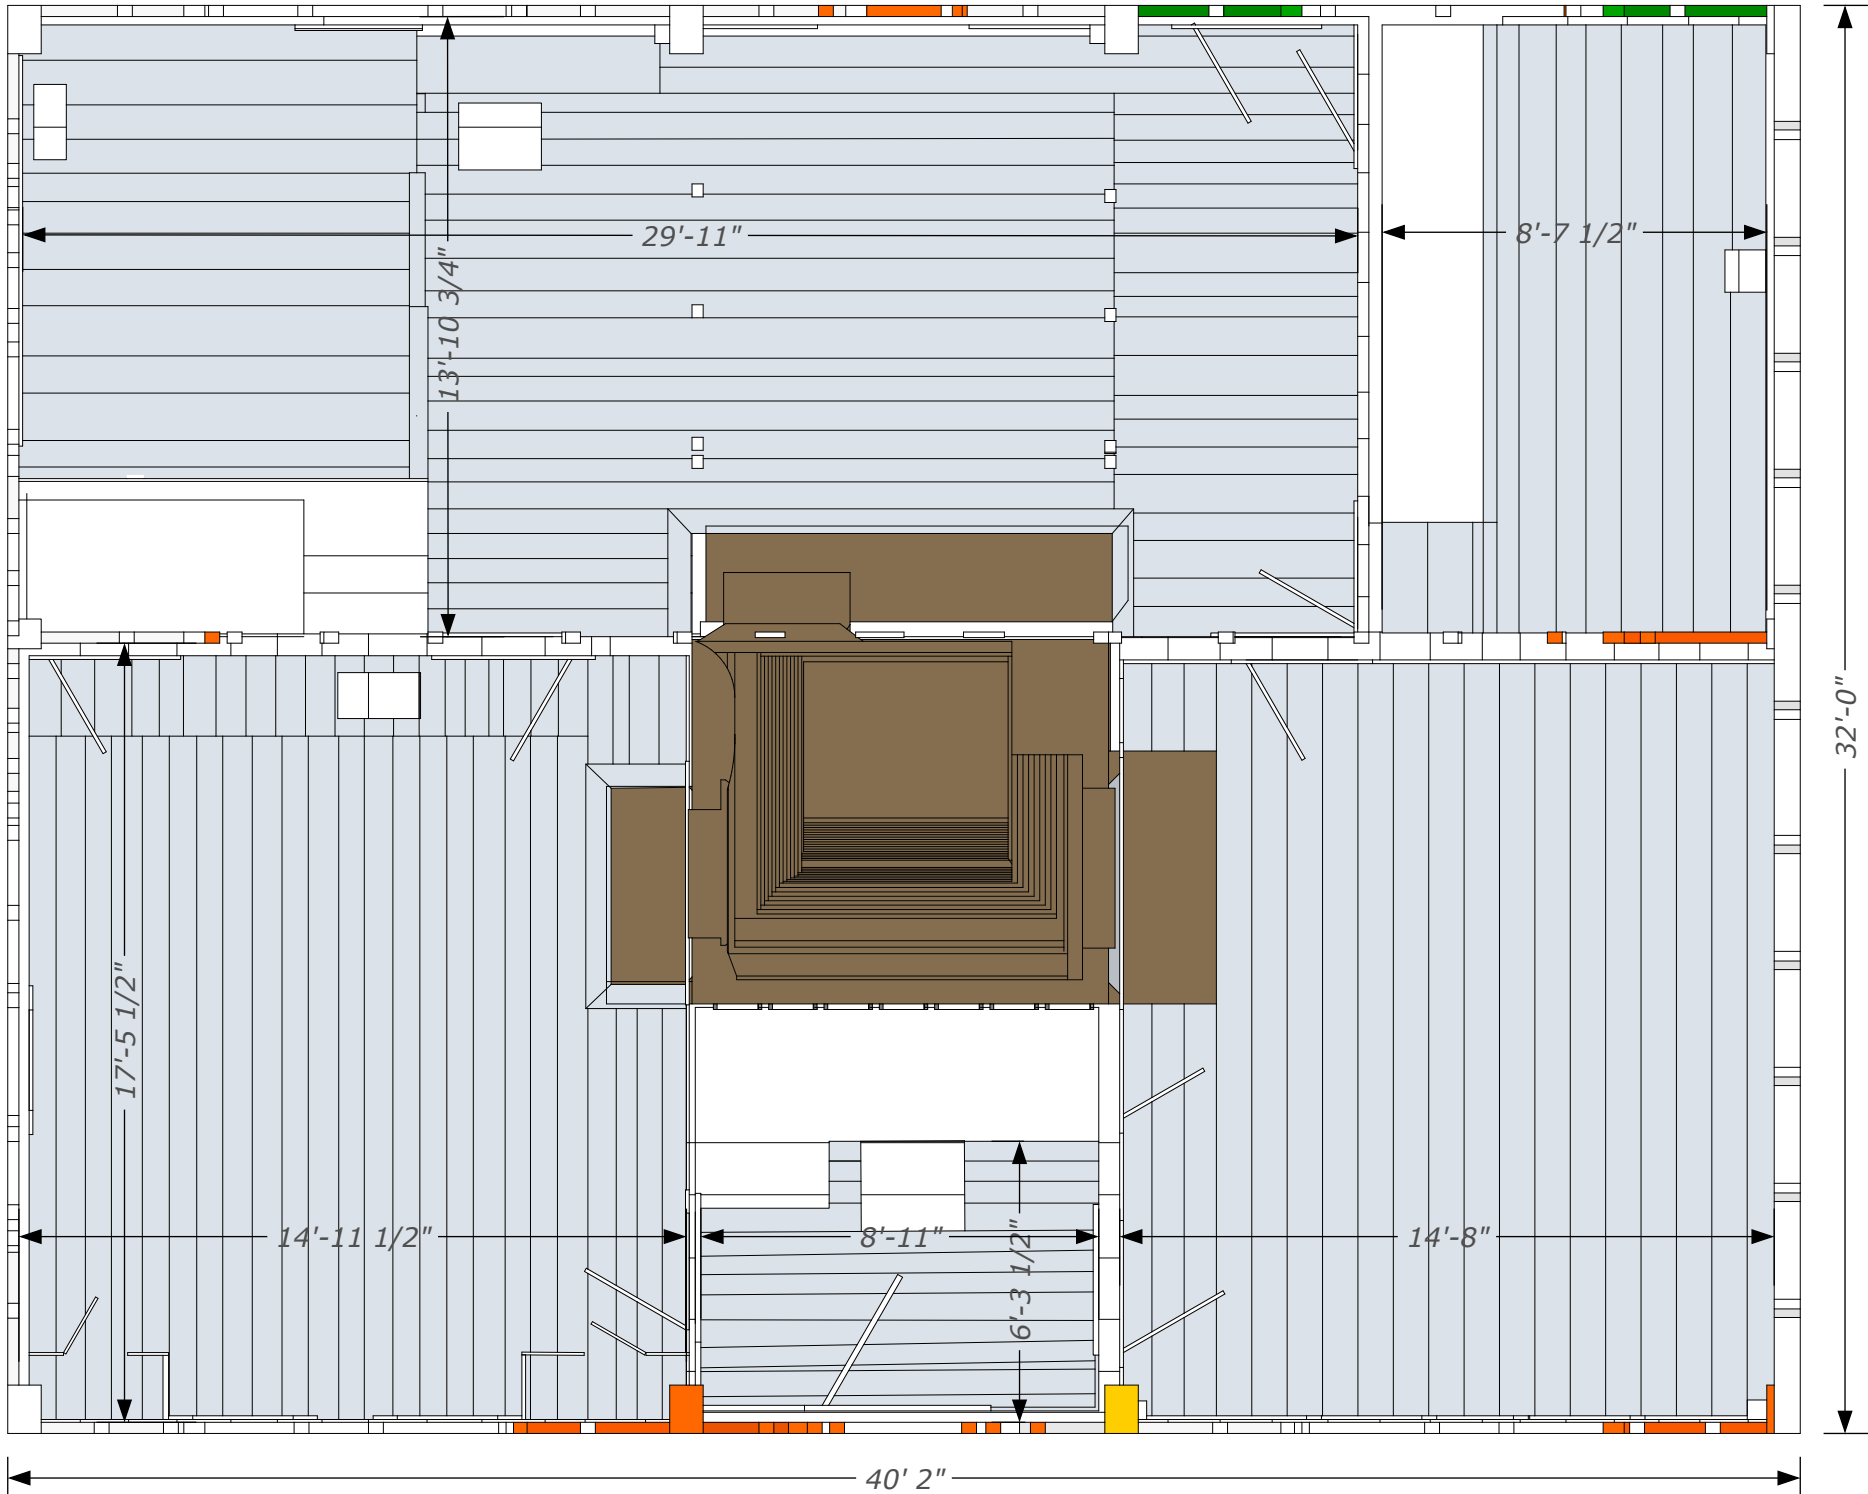



2nd FLOOR JOISTS

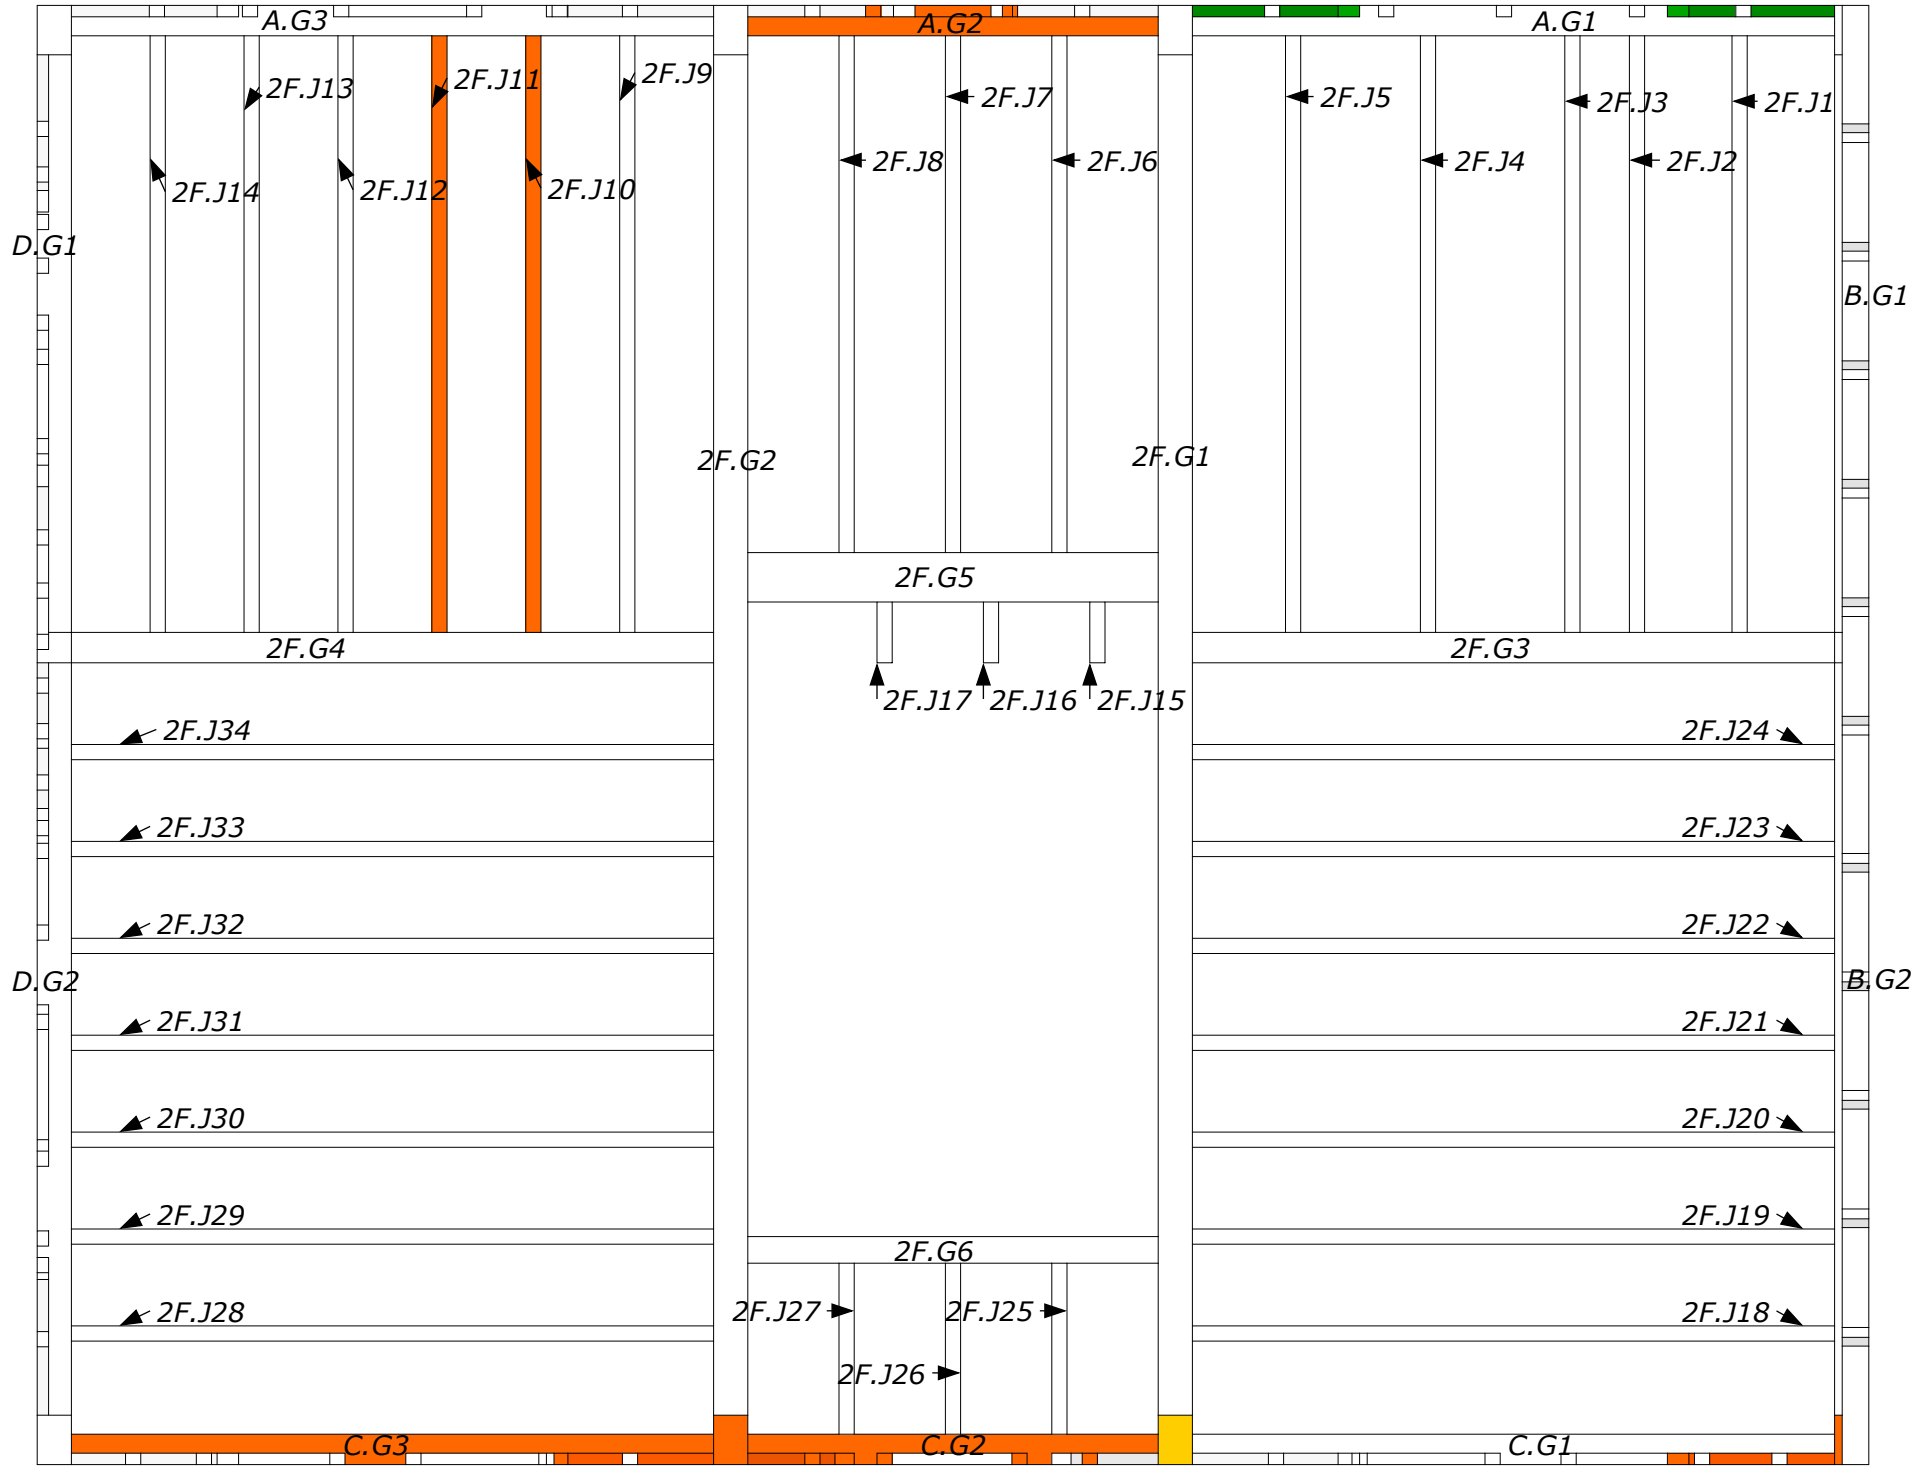

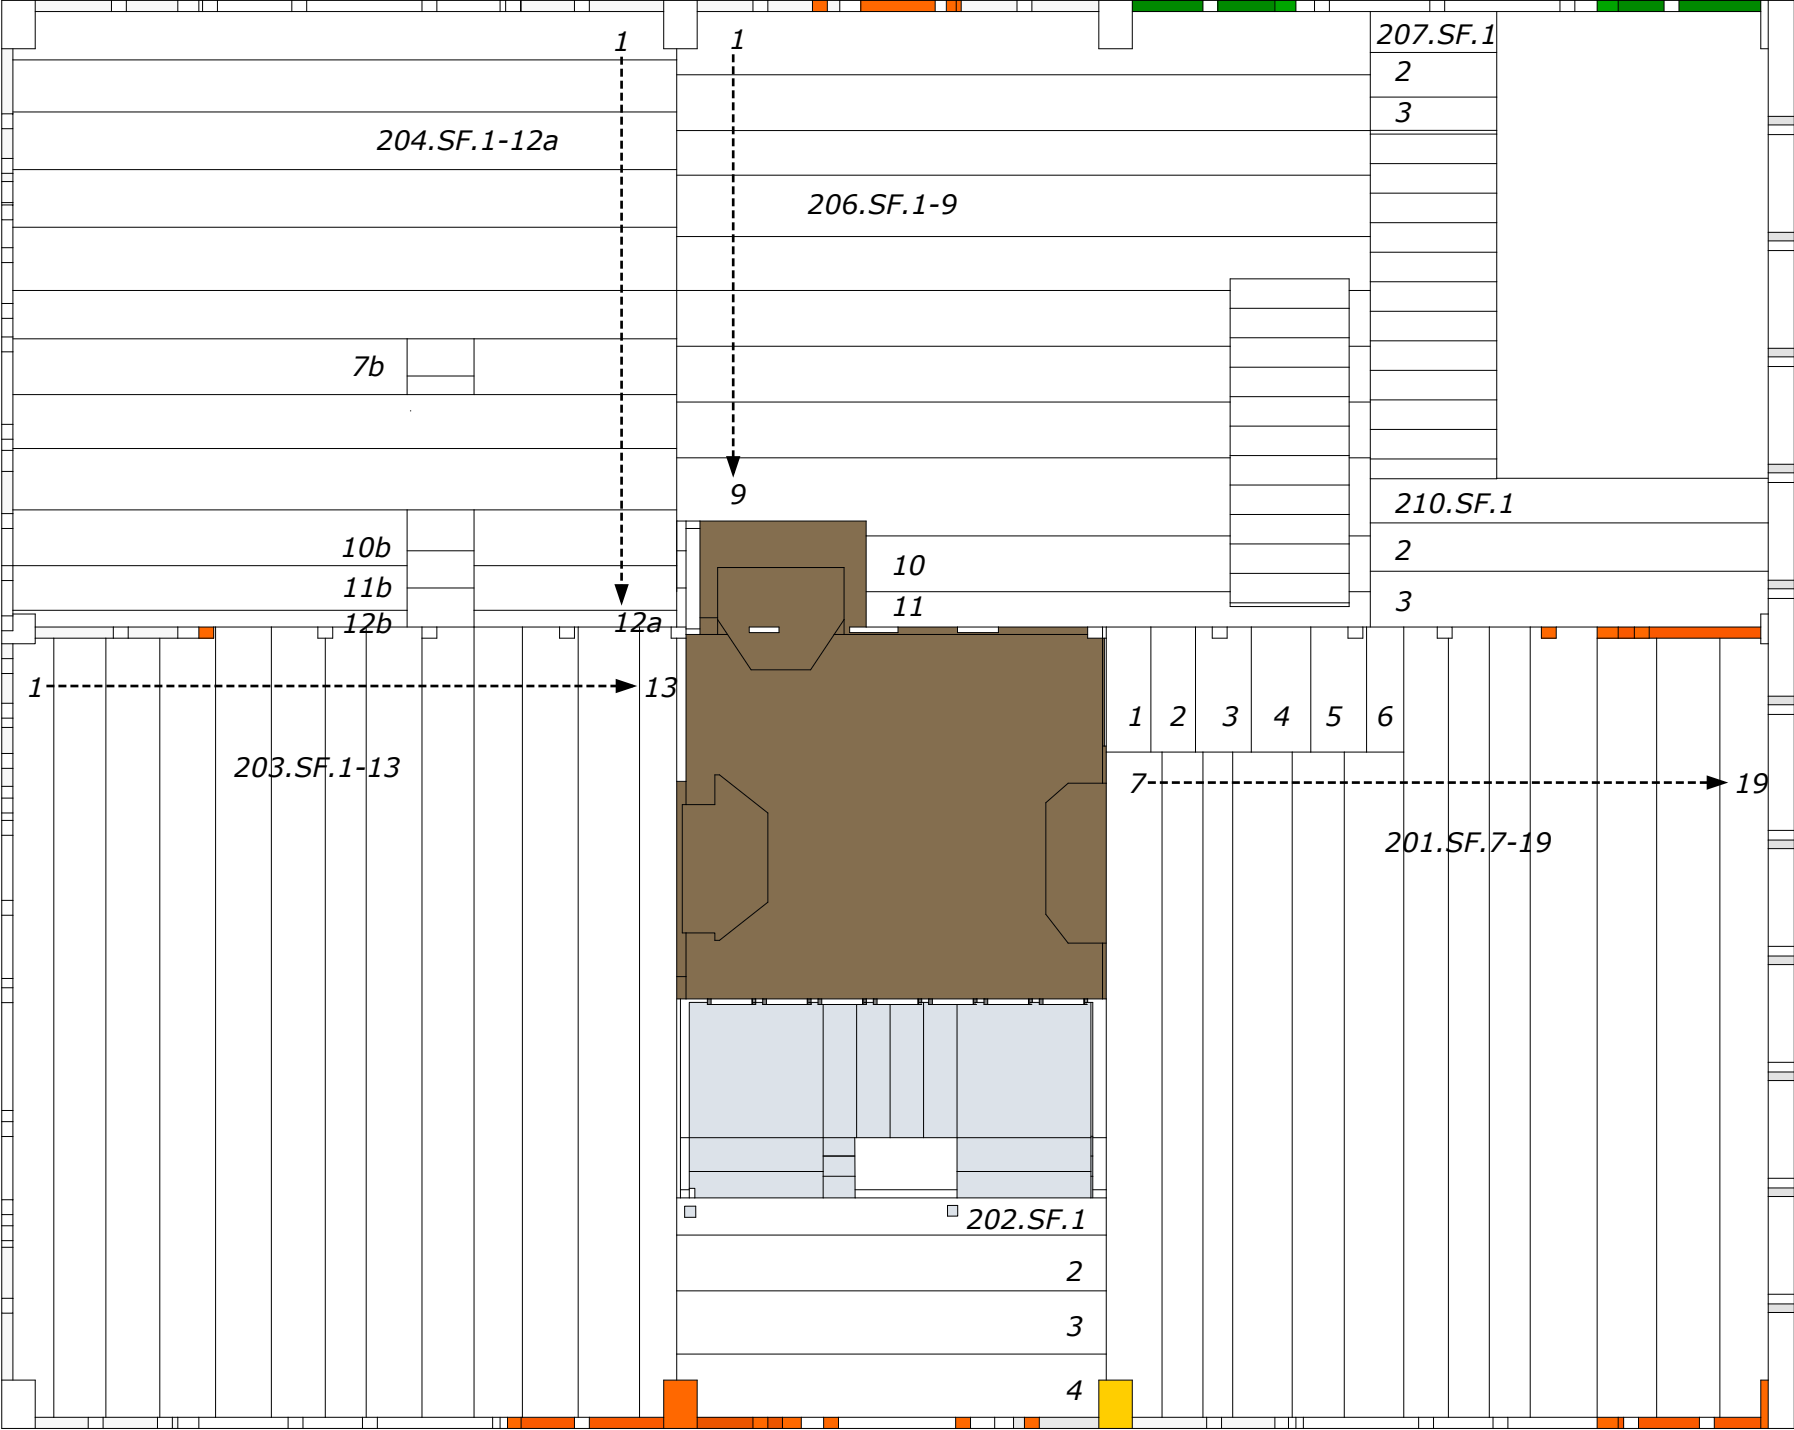


2nd FLOORBOARDS; SEE FLOOR LAYOUT FOR ITEM NUMBERS

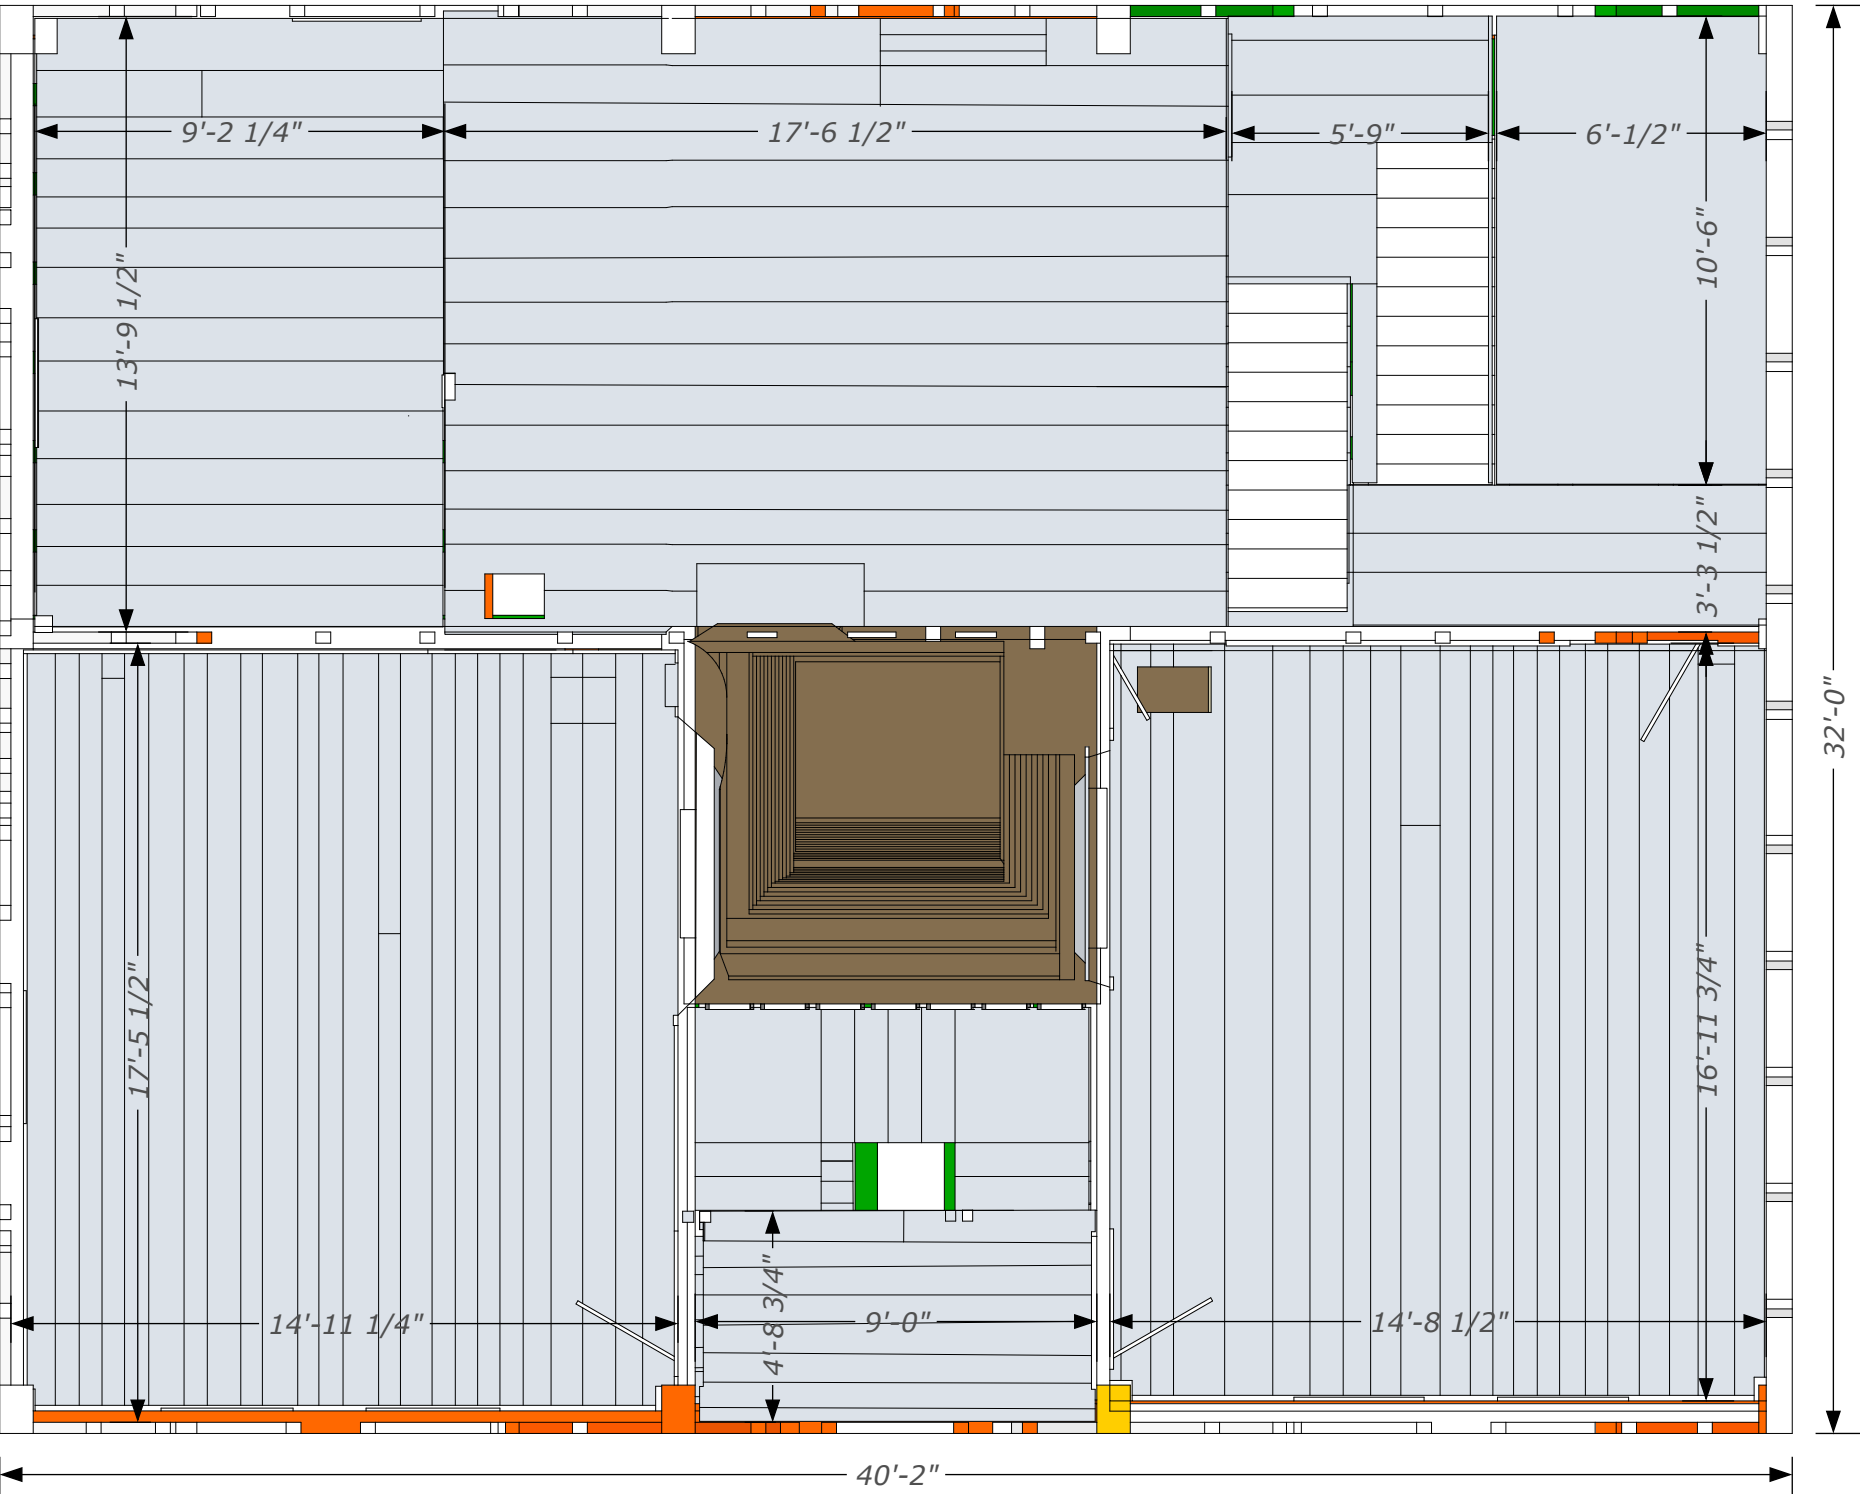


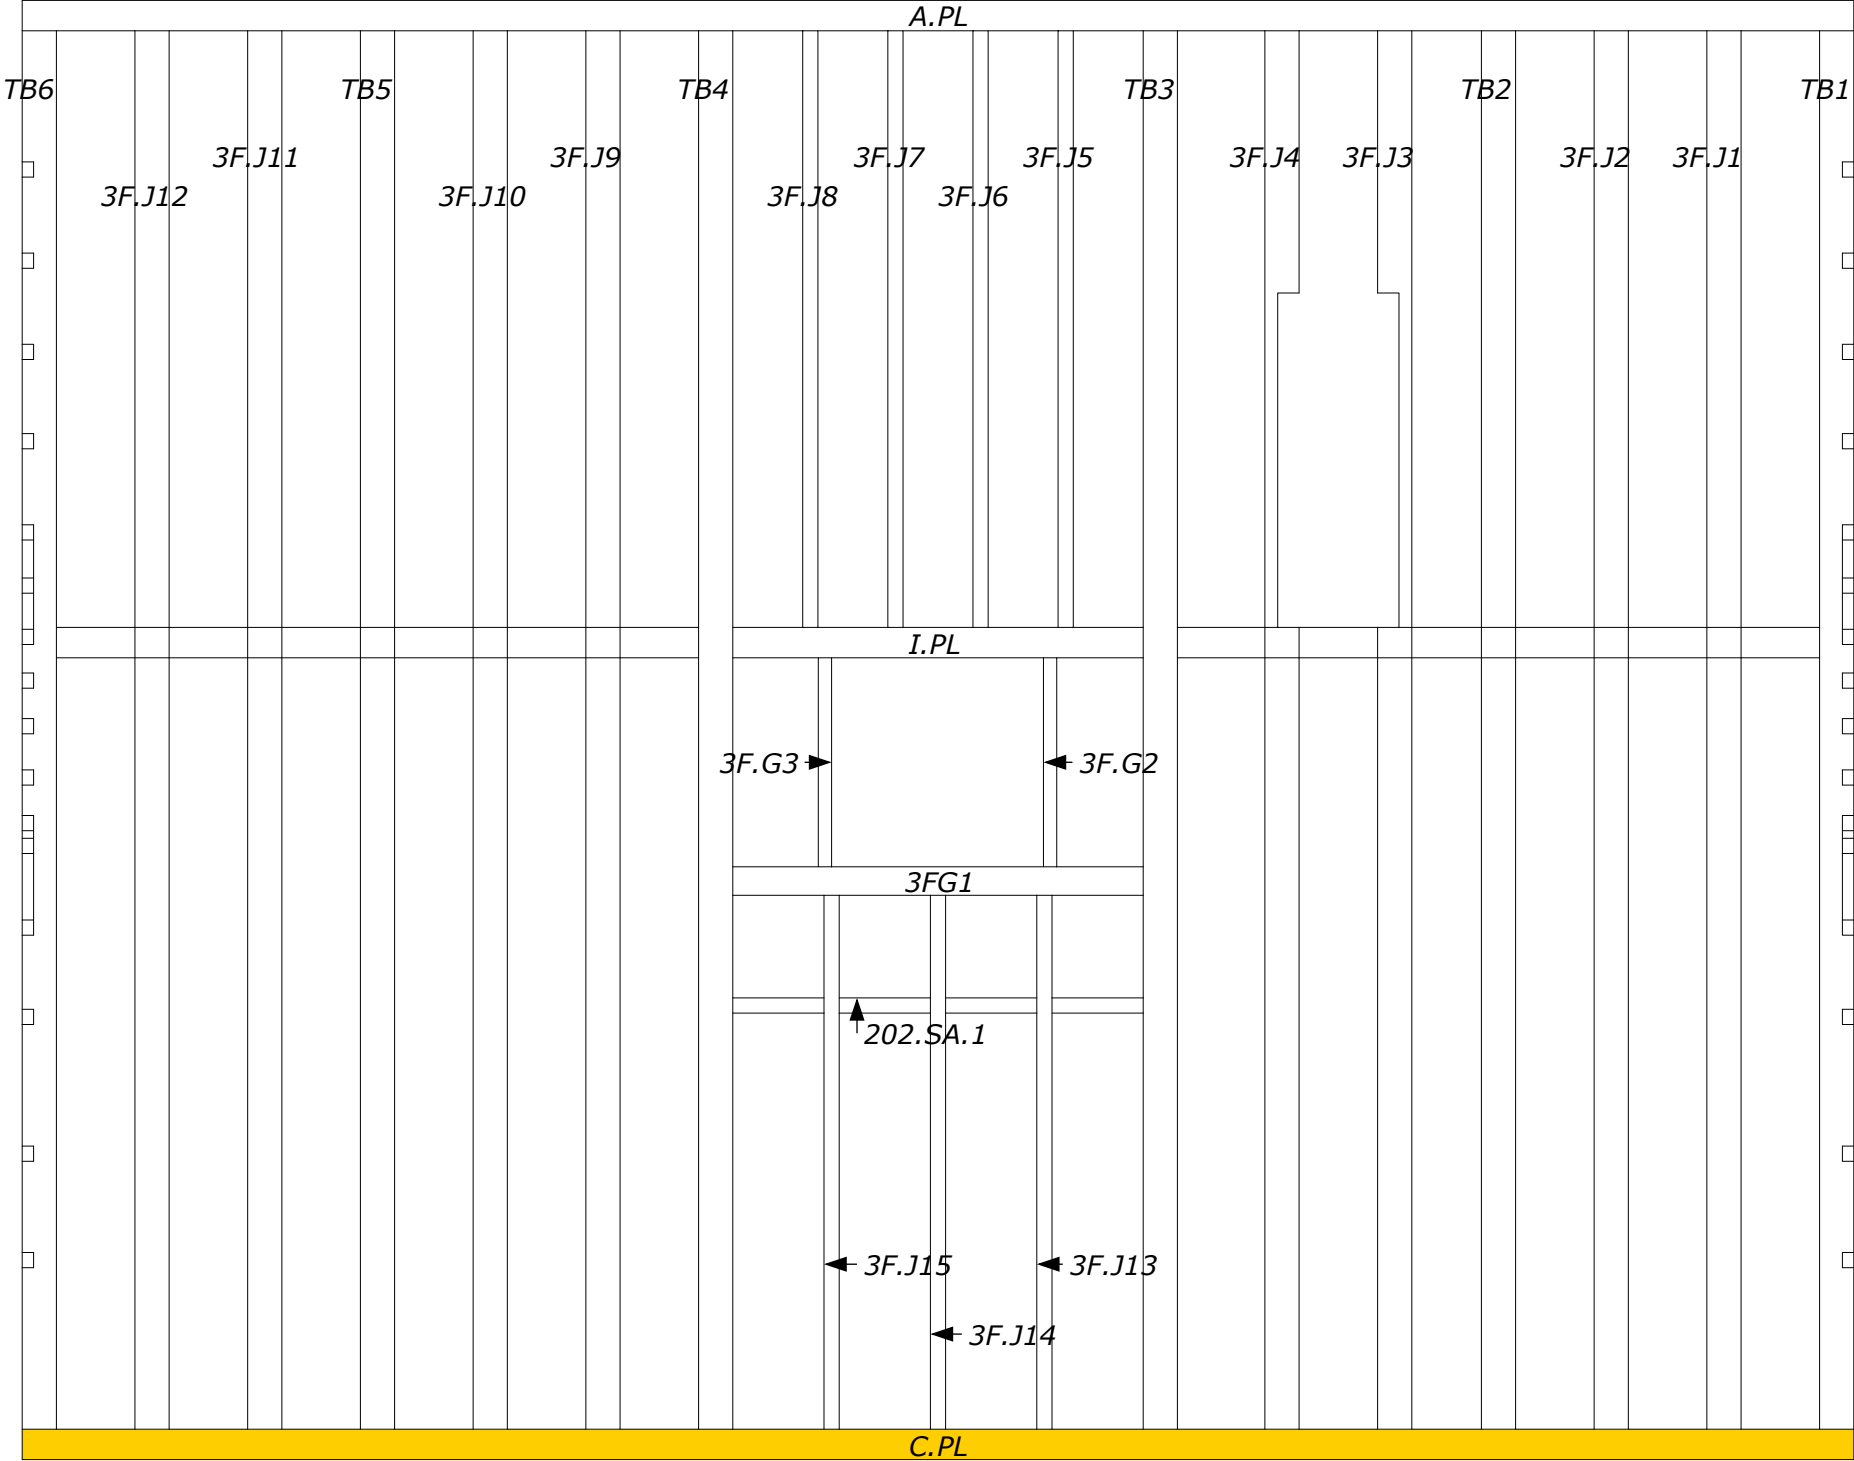

3rd FLOORBOARDS; TO BE USED FOR 1ST AND 2ND FLOORING REPAIRS

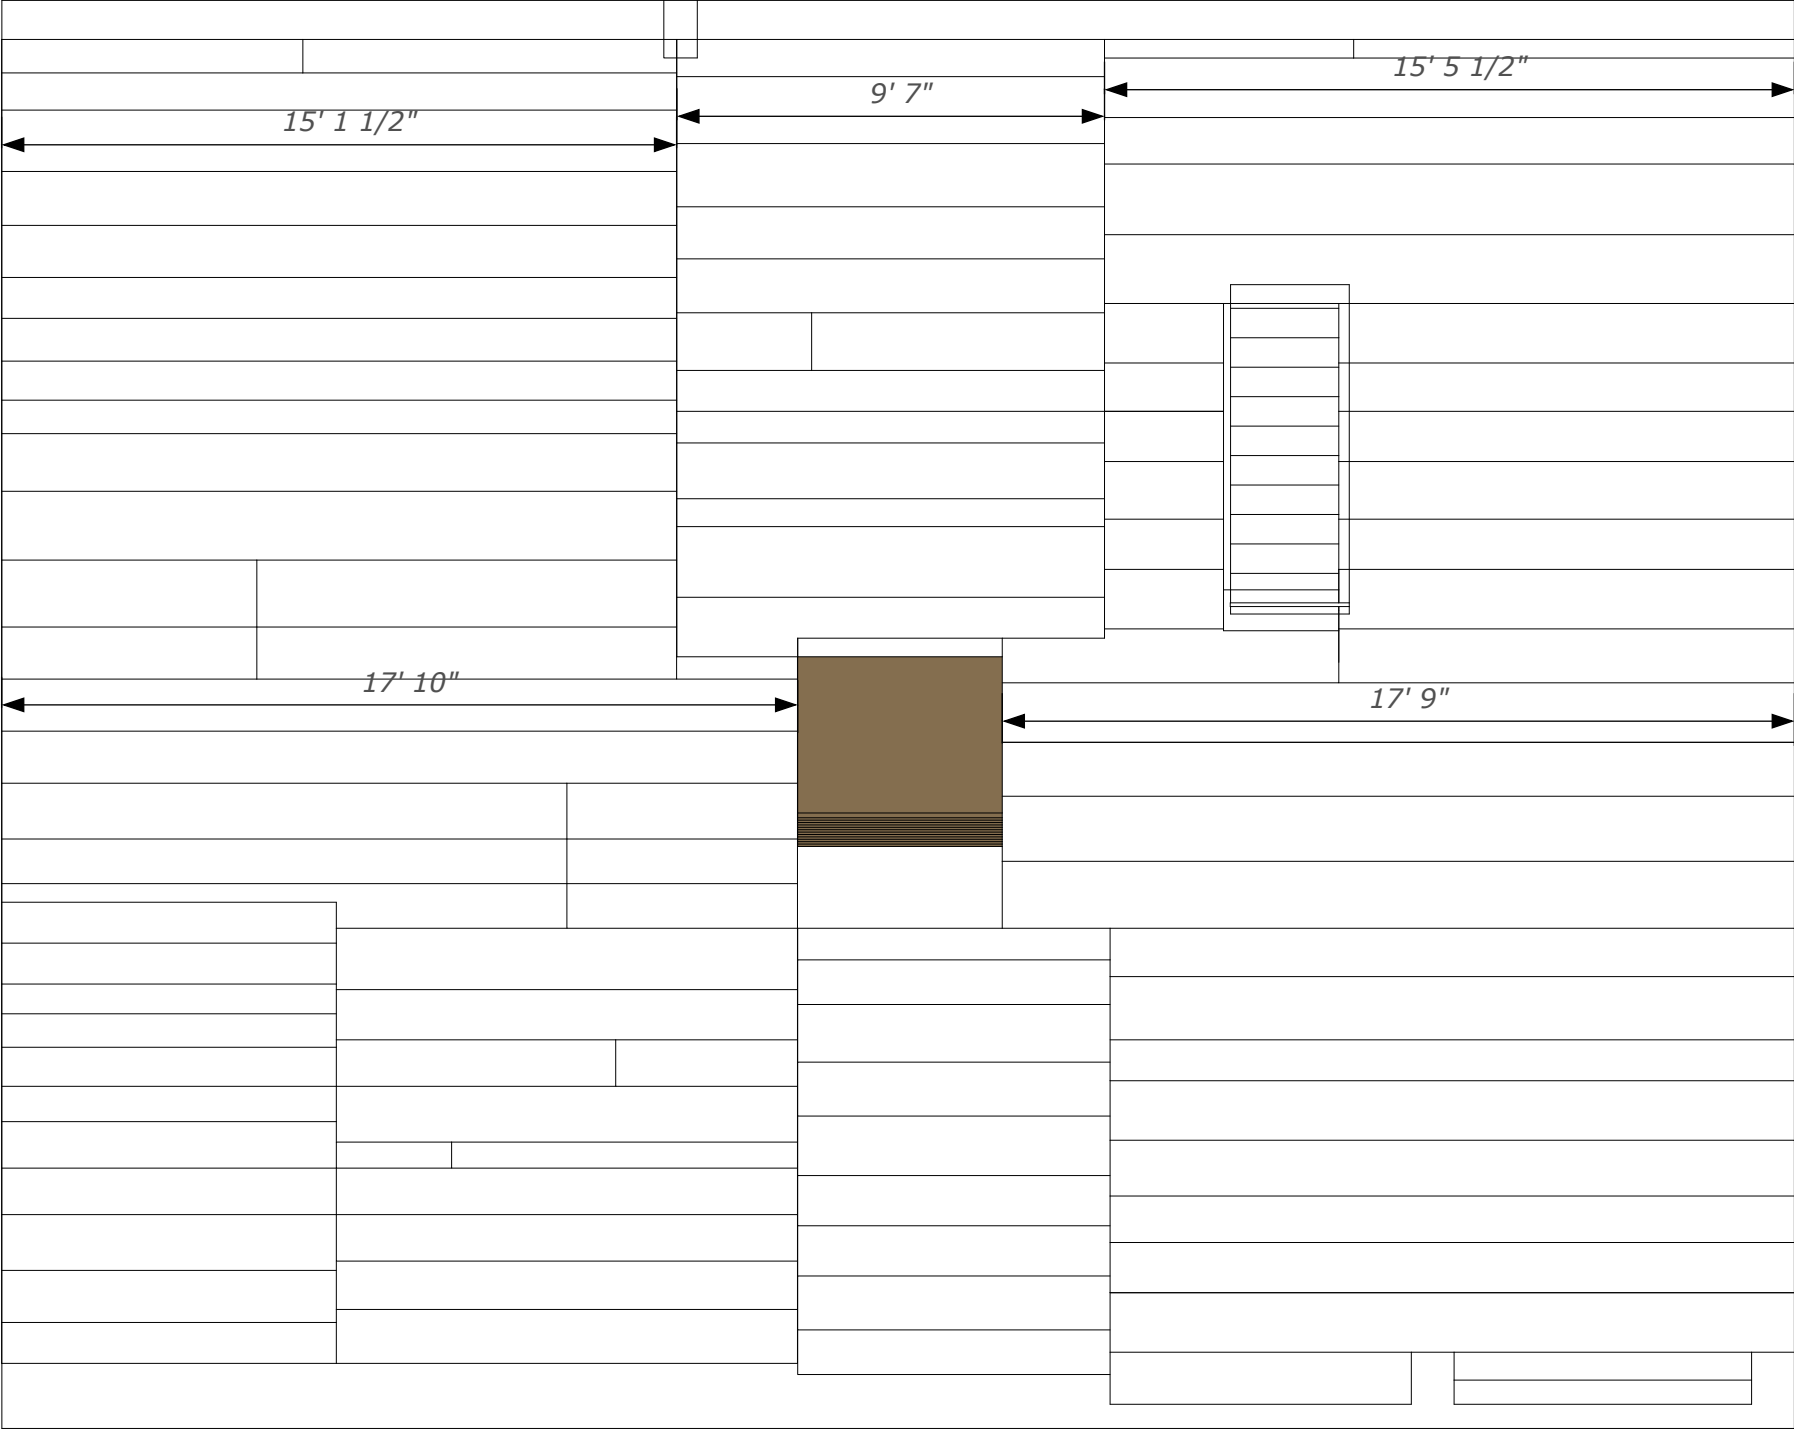

ROOF FRAME; SEE WALLS A, C FOR TAGGING LABELS

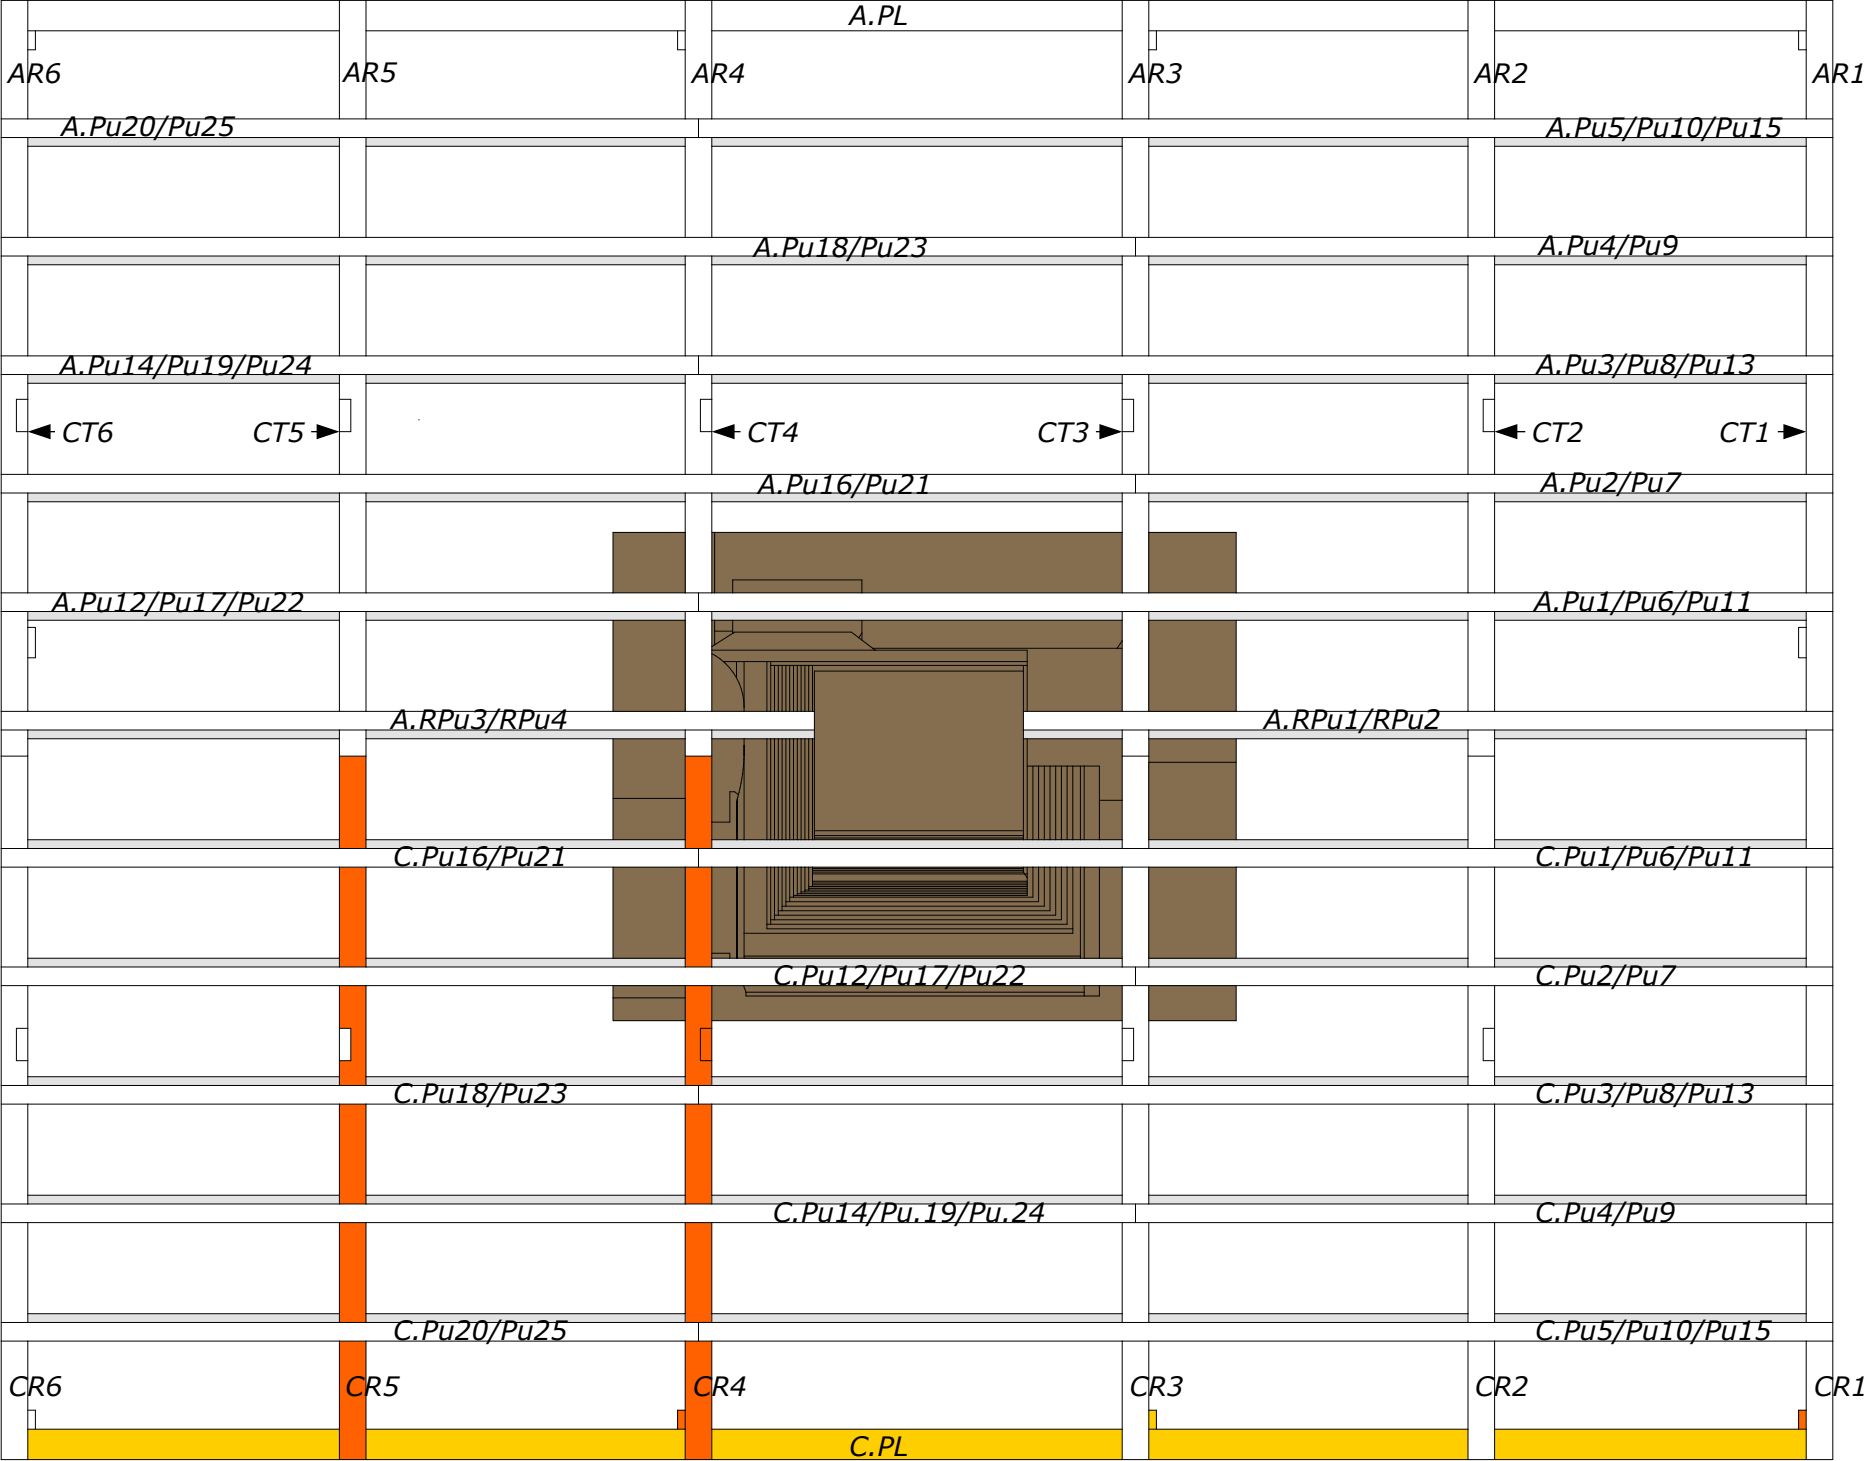

ELL WALL A

7' 5 1/4"

6' 7 3/4"

9' 3"

8' 0"

